


- NOTE:
1. SEE SHEET 1, GENERAL INFORMATION, FOR LEGEND AND NOTES.
 2. CONSTRUCTION OF THE PASSIVE TREATMENT SYSTEM WILL OCCUR IN STAGES. STAGE I WILL INCLUDE CONSTRUCTION OF THE SEEP 8 VFW'S, PERMETER AND ALL THE NECESSARY PERMETER CONTROLS. STAGE II WILL INCLUDE CONSTRUCTION OF THE SEEP 9 VFW'S AND ALL THE NECESSARY PERMETER CONTROLS. STAGE III WILL INCLUDE CONSTRUCTION OF THE SURFACE FLOW WETLANDS AND ALL THE NECESSARY PERMETER CONTROLS.

SHEET 6

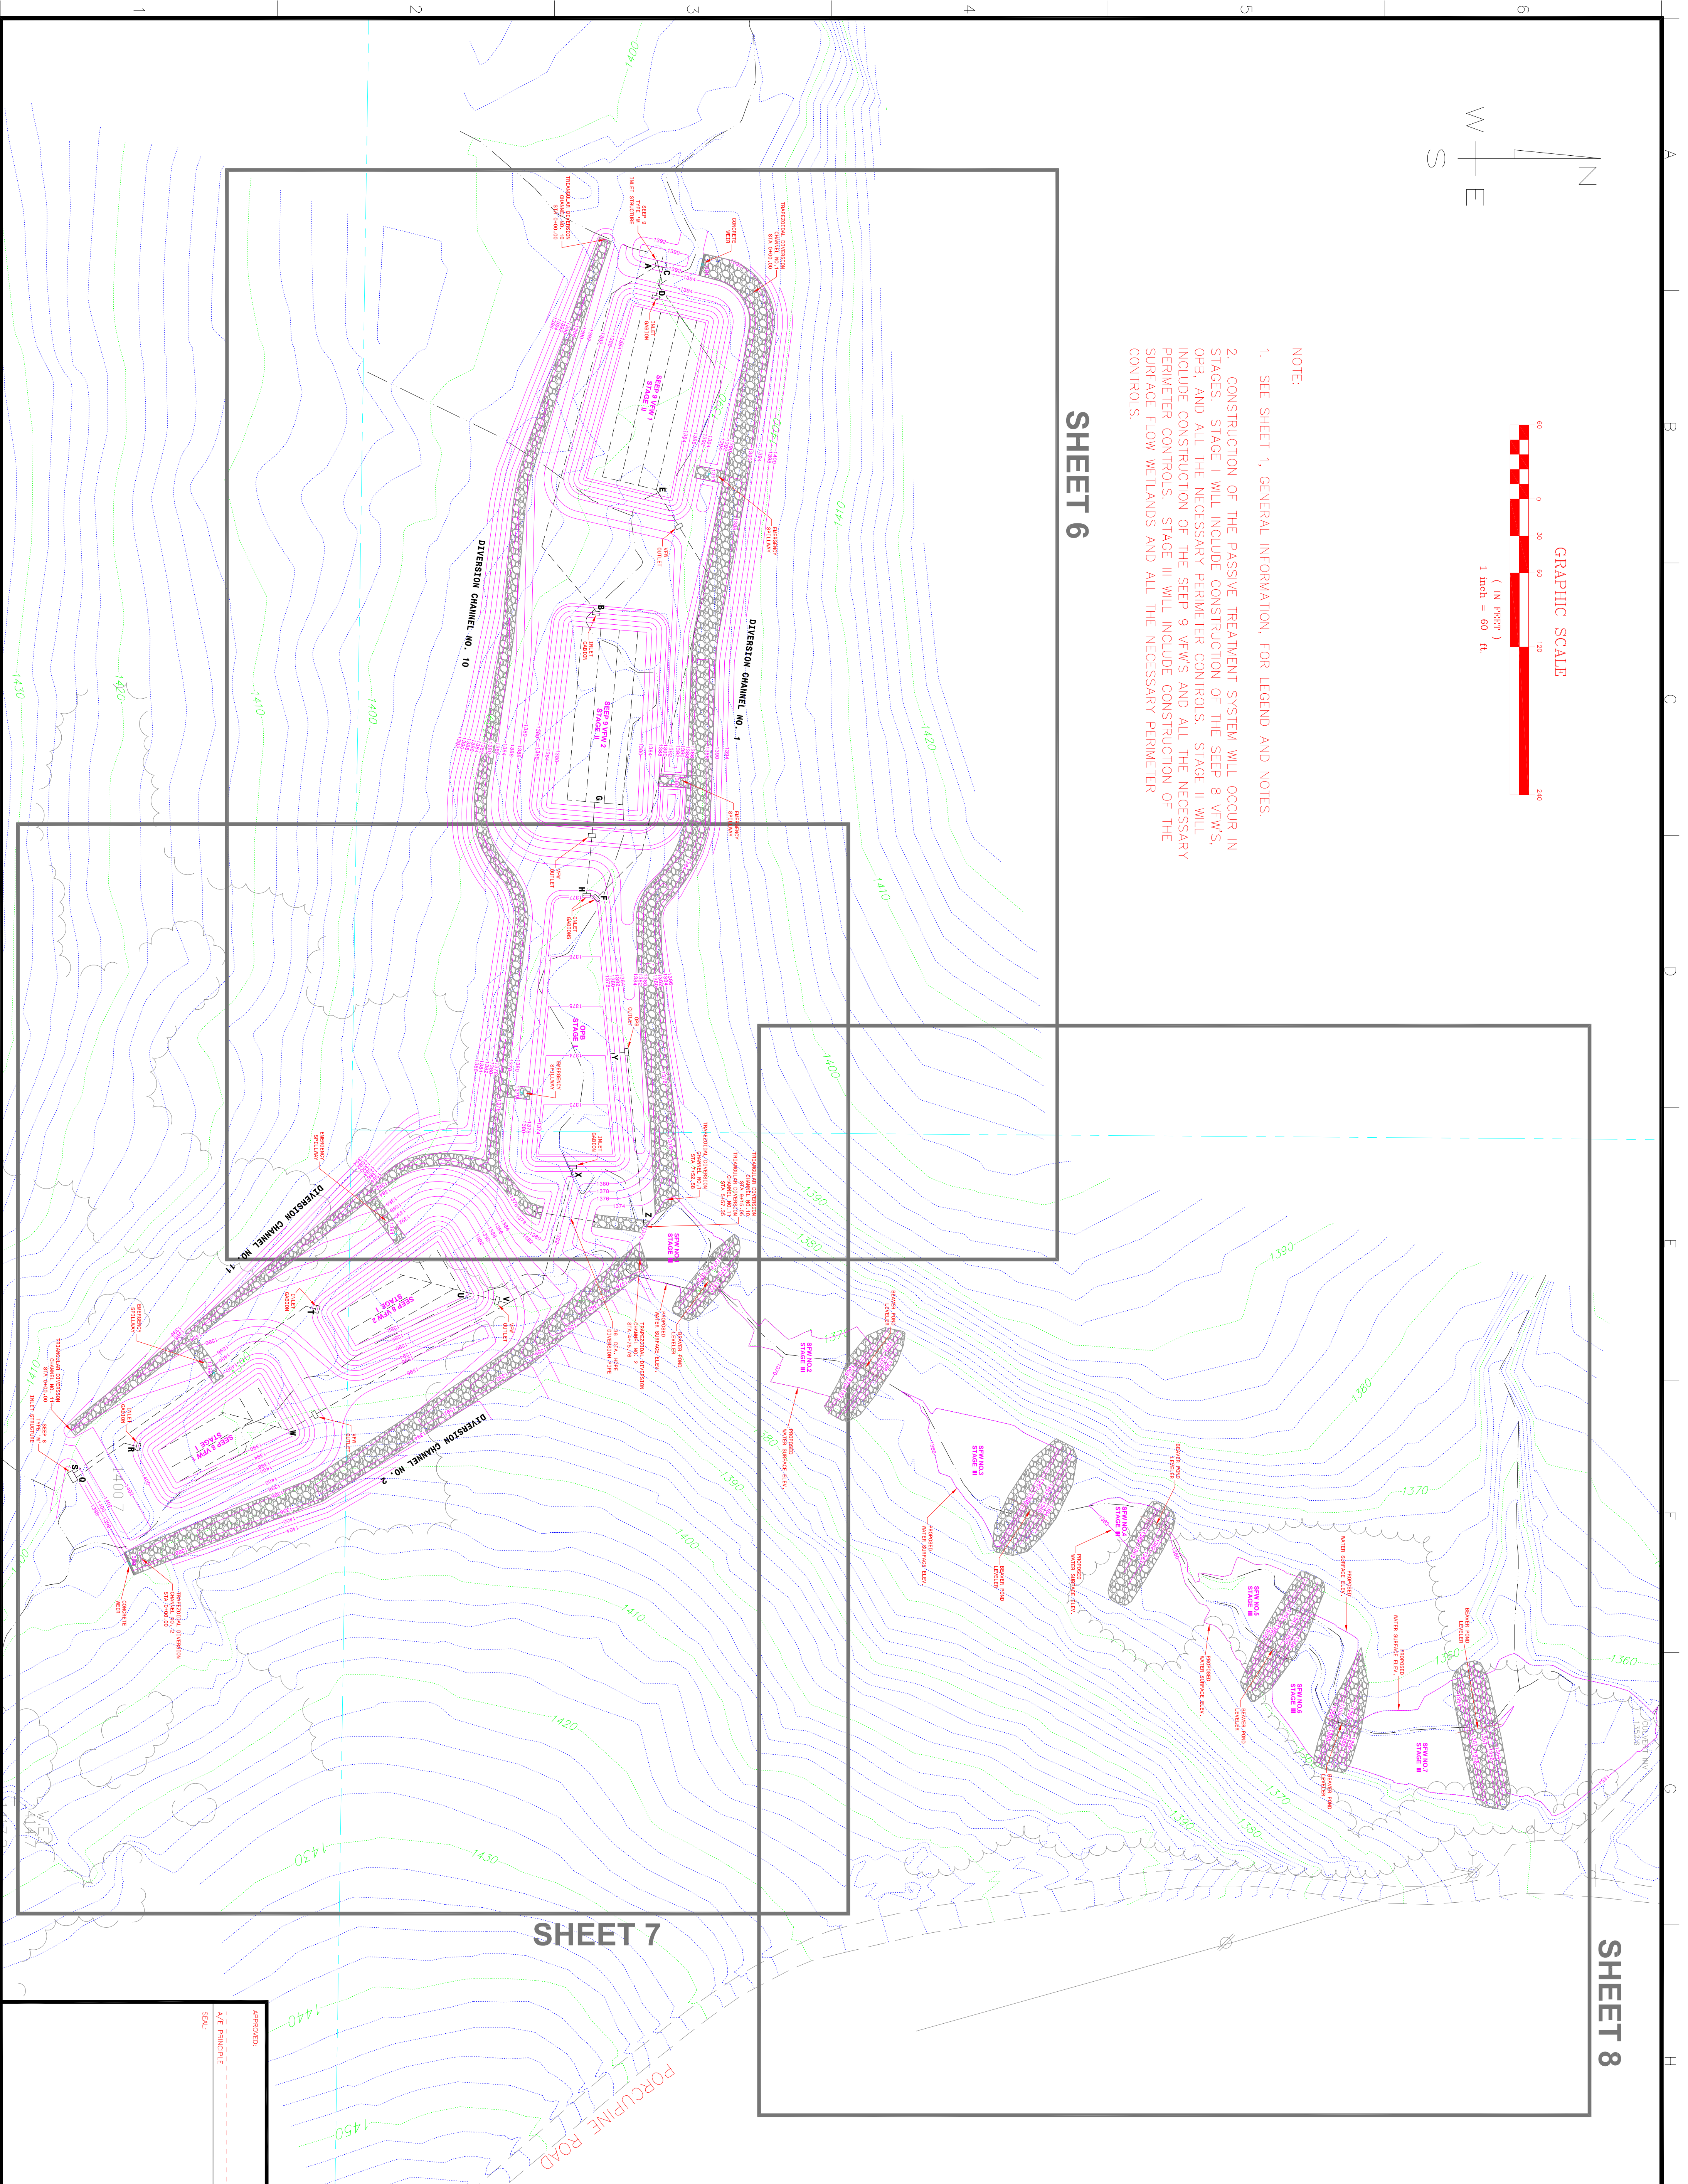

SHEET 7

SHEET 8

APPROVED:
DATE:
SCALE: 1"=60'

Sheet Number:
3

DENTS RUN SITE 3893
SECTION 206, ACID MINE DRAINAGE
BENEZETTE TOWNSHIP, ELK COUNTY, PA

OVERALL SITE PLAN

U.S. ARMY ENGINEER DISTRICT, BALTIMORE
CORPS OF ENGINEERS
BALTIMORE, MARYLAND

Gannett Fleming
800 Leonard Street, Suite 1
Clearfield, PA 16830
(814) 765-4320

Designed by:	Date:	Rev.
Dwn by:	August, 2006	
Ckd by:	Design file no.	
Reviewed by:	Drawing Number:	
Submitted by:	File name:	
Chief, Branch	Plot date:	
	Plot scale: 1"=60'	

Mark	Description	Date	Appr.	Mark	Description	Date	Appr.

