

CONSTRUCTION PLAN
MINERSVILLE WETLAND
FOR

SCHUYLKILL HEADWATERS ASSOCIATION

NORWEGIAN TOWNSHIP--SCHUYLKILL COUNTY, PENNSYLVANIA


- SHEET INDEX**
- SHT. 1.....COVER
SHT. 2.....GRADING & DETAILS
SHT. 3.....EROSION & SEDIMENTATION
 POLLUTION CONTROL/
 LANDSCAPING & PLANTING




PK NAIL ON SOUTHWEST CORNER
OF BRIDGE ABUTMENT.
EL.=703.53

GENERAL NOTES:

- ALL EXISTING UTILITIES HAVE BEEN SHOWN IN ACCORDANCE WITH THE BEST AVAILABLE INFORMATION.
- THE CONTRACTOR SHALL DETERMINE THE EXACT LOCATION OF ALL ABOVE AND BELOW UTILITIES AND STRUCTURES AND WILL BE RESPONSIBLE FOR THE PROTECTION OF THESE UTILITIES AND STRUCTURES AT ALL TIMES.
- THE CONTRACTOR SHALL TAKE ALL NECESSARY PRECAUTIONS TO PROTECT THE EXISTING UTILITIES AND MAINTAIN UNINTERRUPTED FLOW OF TRAFFIC THROUGHOUT THE PROJECT. ANY DAMAGE SHALL BE REPAIRED IMMEDIATELY AND COMPLETELY AT HIS EXPENSE.
- CONTRACTOR SHALL BE RESPONSIBLE FOR THE REPLACEMENT OF DAMAGED OR DESTROYED LANDSCAPE.
- CONTRACTOR SHALL BE RESPONSIBLE FOR MAINTAINING A COPY OF ALL TESTS RELATIVE TO THE CONSTRUCTION SHOWN OF THESE PLANS ON THE JOB SITE AT ALL TIMES.
- CONTRACTOR SHALL VERIFY ALL DIMENSIONS ON THE SITE PROJECT PRIOR TO THE START OF CONSTRUCTION.
- CONTRACTOR SHALL NOTIFY ALL UTILITIES REQUIRED PER ACT 187 FOR VERIFICATION AND LOCATION OF UTILITIES PRIOR TO CONSTRUCTION.
- SOIL SPILLED, DROPPED OR TRACKED ONTO PAVED SURFACES SHALL BE REMOVED IMMEDIATELY.
- ALL SETBACK AND EROSION FACILITIES MUST BE MAINTAINED IN OPERATING CONDITION UNTIL UPSTREAM AREAS ARE STABILIZED WITH FINAL GROUND COVER.

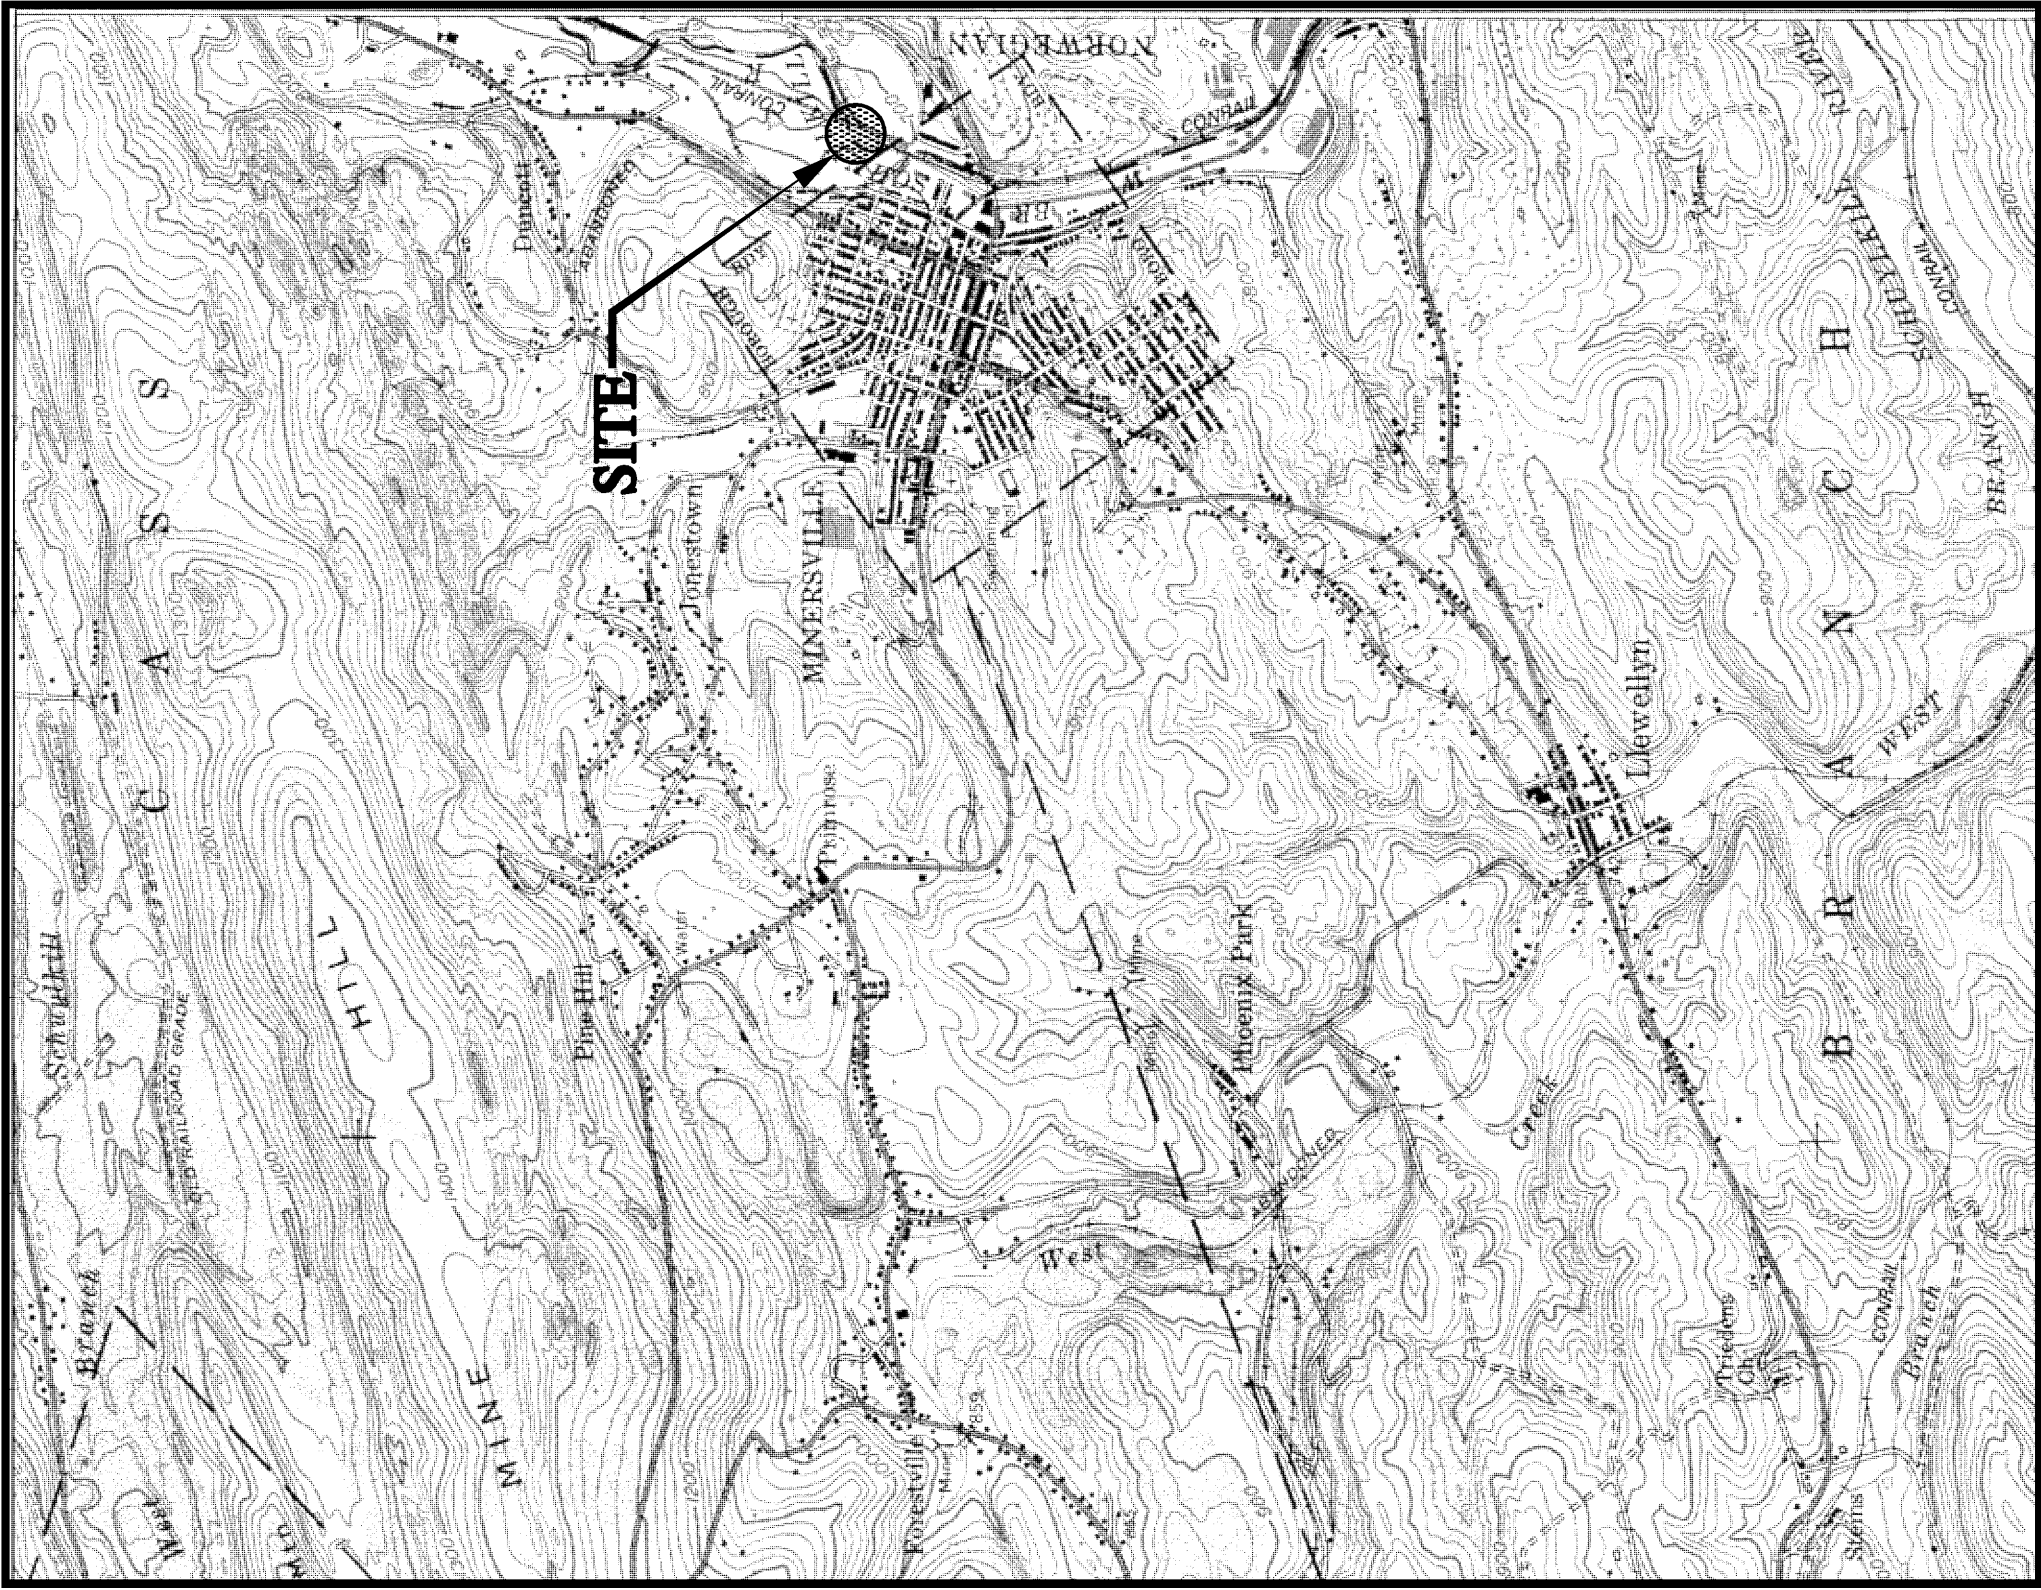

LOCATION MAP

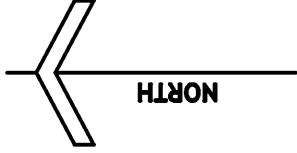

LEGEND:

EXISTING	PROPOSED

NORWEGIAN TOWNSHIP SCHUYLKILL COUNTY, PA		CONSTRUCTION PLAN MINERSVILLE WETLAND FOR SCHUYLKILL HEADWATERS ASSOCIATION COVER	
Engineers • Planners • Scientists • Landscape Architects • Surveyors Bethlehem, PA • Camp Hill, PA • Pottsville, PA • York, PA Website: www.rettew.com Email: rettew@rettew.com Phone (717) 394-3721 • Fax (717) 394-1063 3020 Columbia Ave., Lancaster, PA 17603		RETTew ASSOCIATES, INC.	
CLIENT SCHUYLKILL HEADWATERS ASSOCIATION P.O. BOX 1385 POTTSTVILLE, PA 17901 (570) 385-2122 NO SCALE		MANAGER: DANIEL J. BECKER, P.E. DESIGN BY: C. BUBECK CHECK BY: N.W.S. DRAWN BY: C.E.B. FIELDBOOK NO. SURV. CHIEF: DATA COLLECTION	
DRAWING REFERENCE: 14-1001004234-01 (Sheet) 1004234-01-Cover.dwg		NO.	
XREFS:		DATE	
		REVISION	