



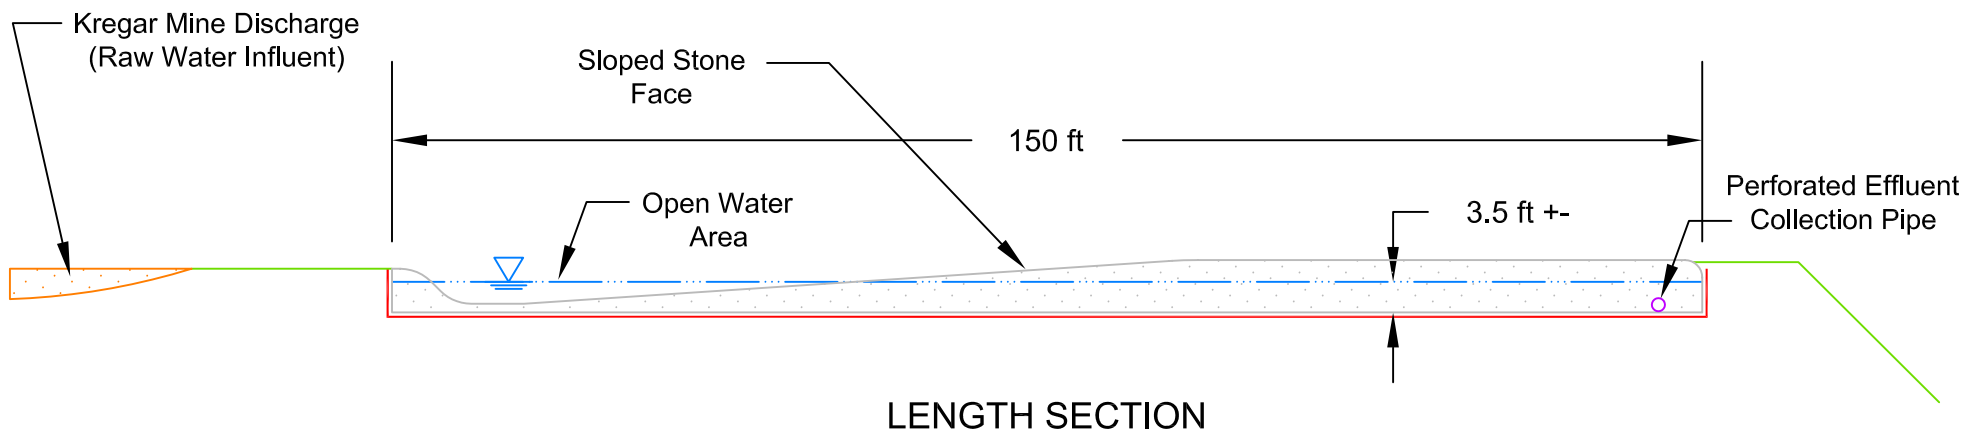


LENGTH SECTION

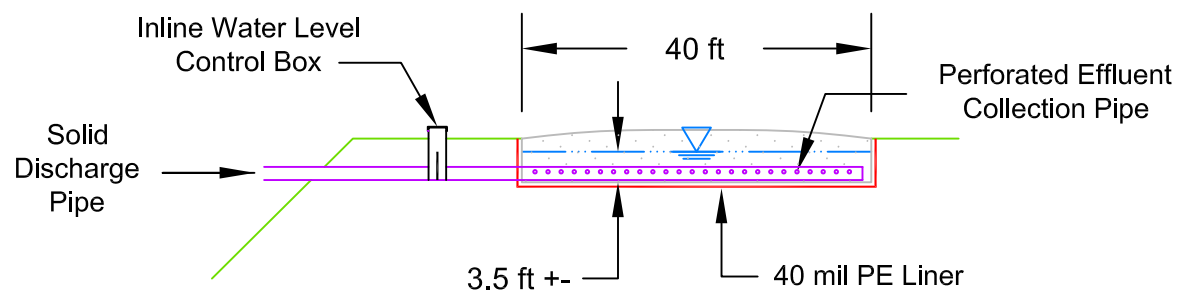

WIDTH SECTION

LEGEND

-  Embankment
-  Limestone
-  Mine Discharge
-  Liner
-  Discharge Pipe

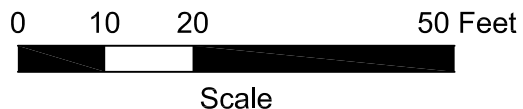

COMMONWEALTH OF PENNSYLVANIA
DEPARTMENT OF ENVIRONMENTAL PROTECTION
BUREAU OF ABANDONED MINE RECLAMATION

BD 2310 PA 1948

Acid Mine Drainage Abatement Project

Laurel Run
Passive Treatment System

COOK TOWNSHIP WESTMORELAND COUNTY

Proposed Modifications