

COMMONWEALTH OF PENNSYLVANIA
DEPARTMENT OF ENVIRONMENTAL PROTECTION


CONTRACT NO. 26(2768)101.1

**Acid Mine Drainage
Abatement Project
Cucumber Run**

STEWART TOWNSHIP FAYETTE CO.

Monitoring Site Map

DRAWN BY: MES	DATE: 07/08/2008	DRAWING NO.:
ACAD DRAWING NO. 2768MonitoringMap.DWG	SCALE: No Scale	1 of 1

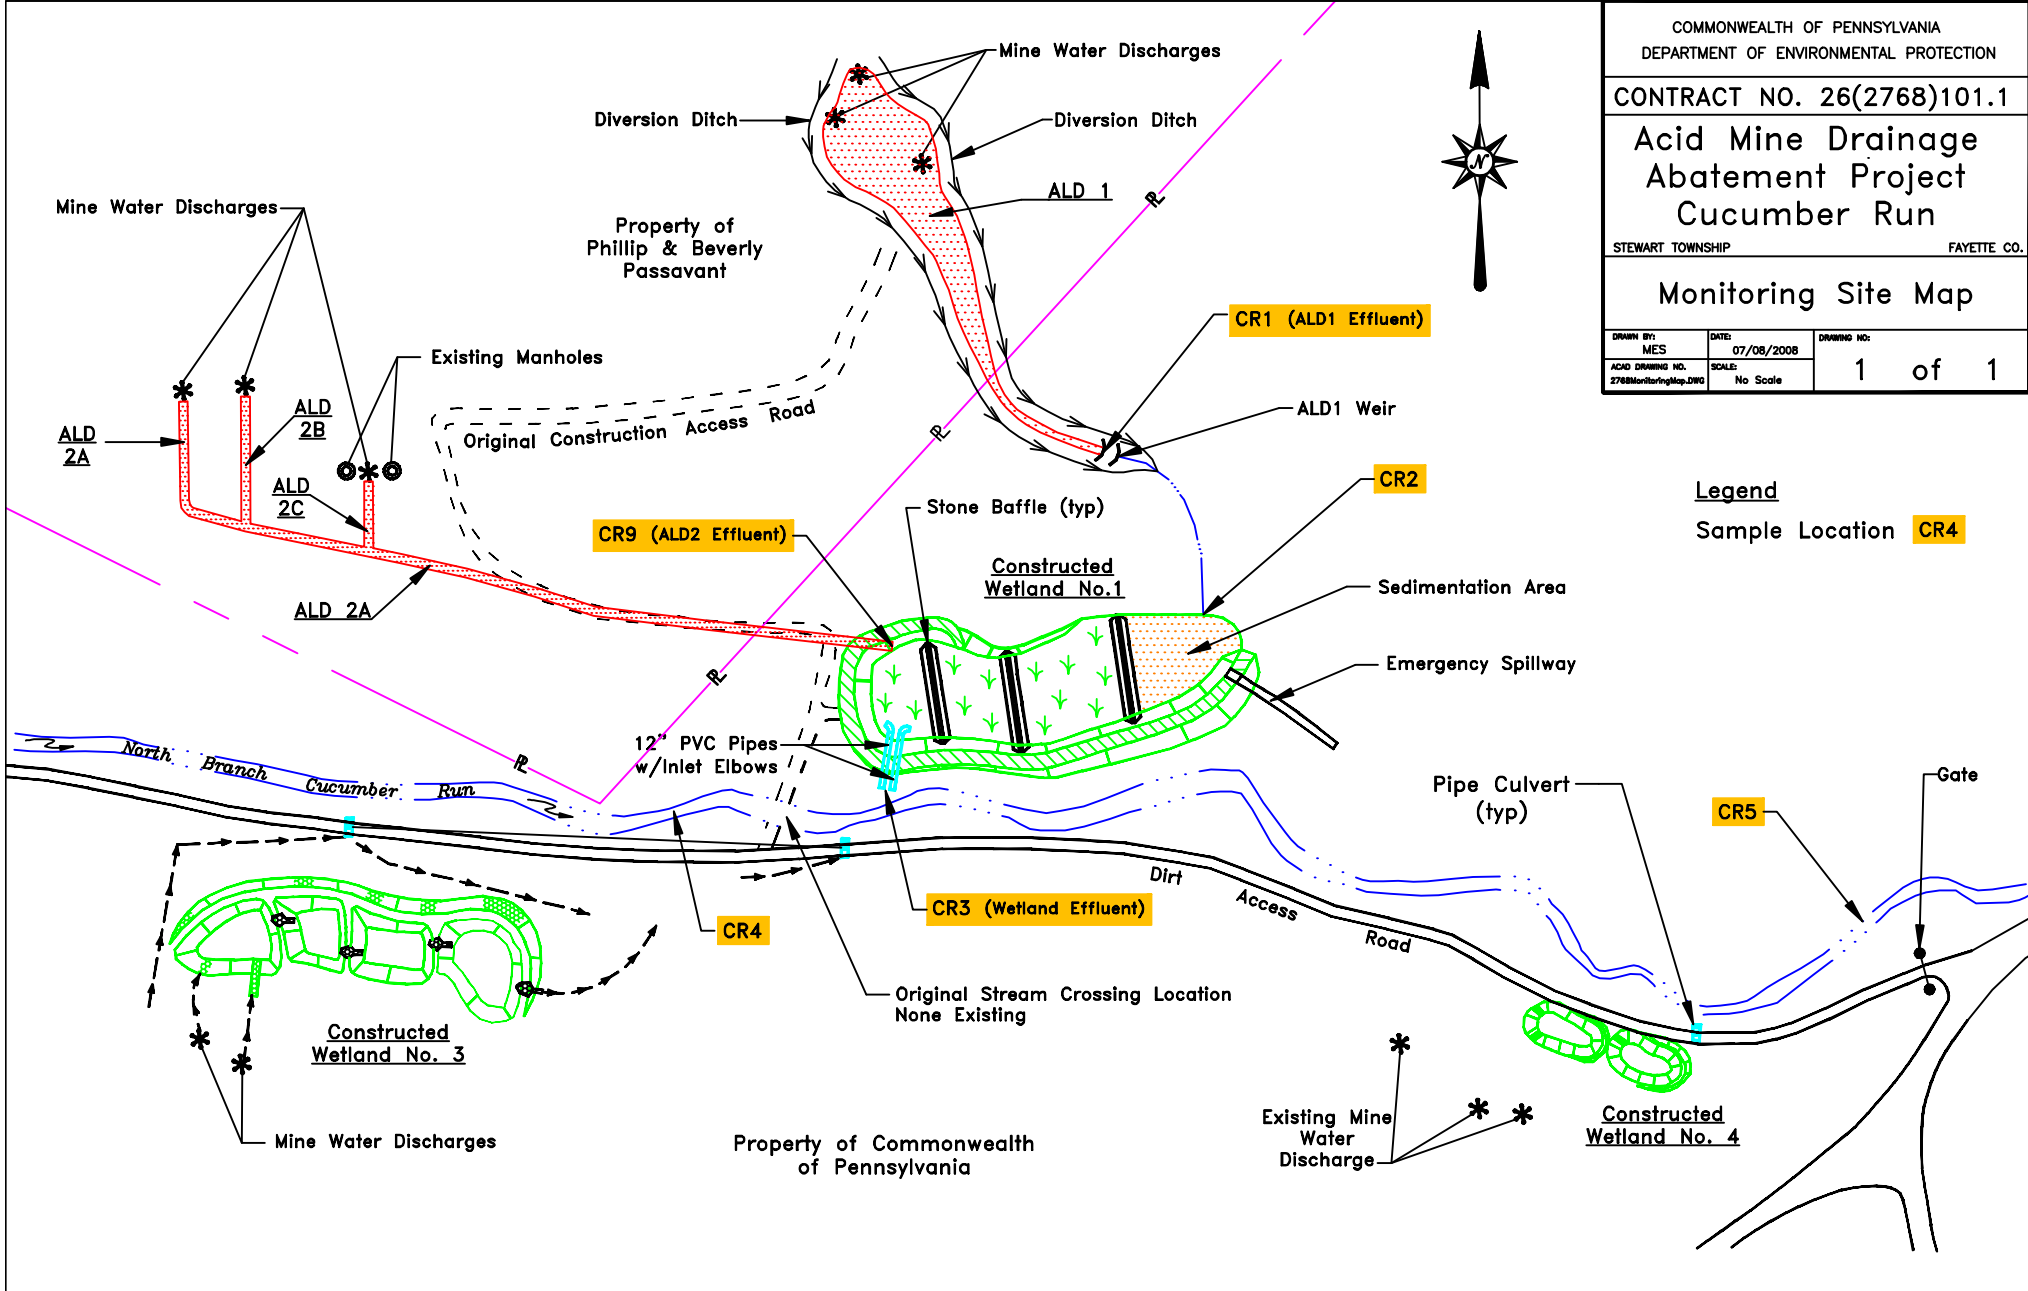

Legend
Sample Location **CR4**