




CROSS-SECTION: A - A'

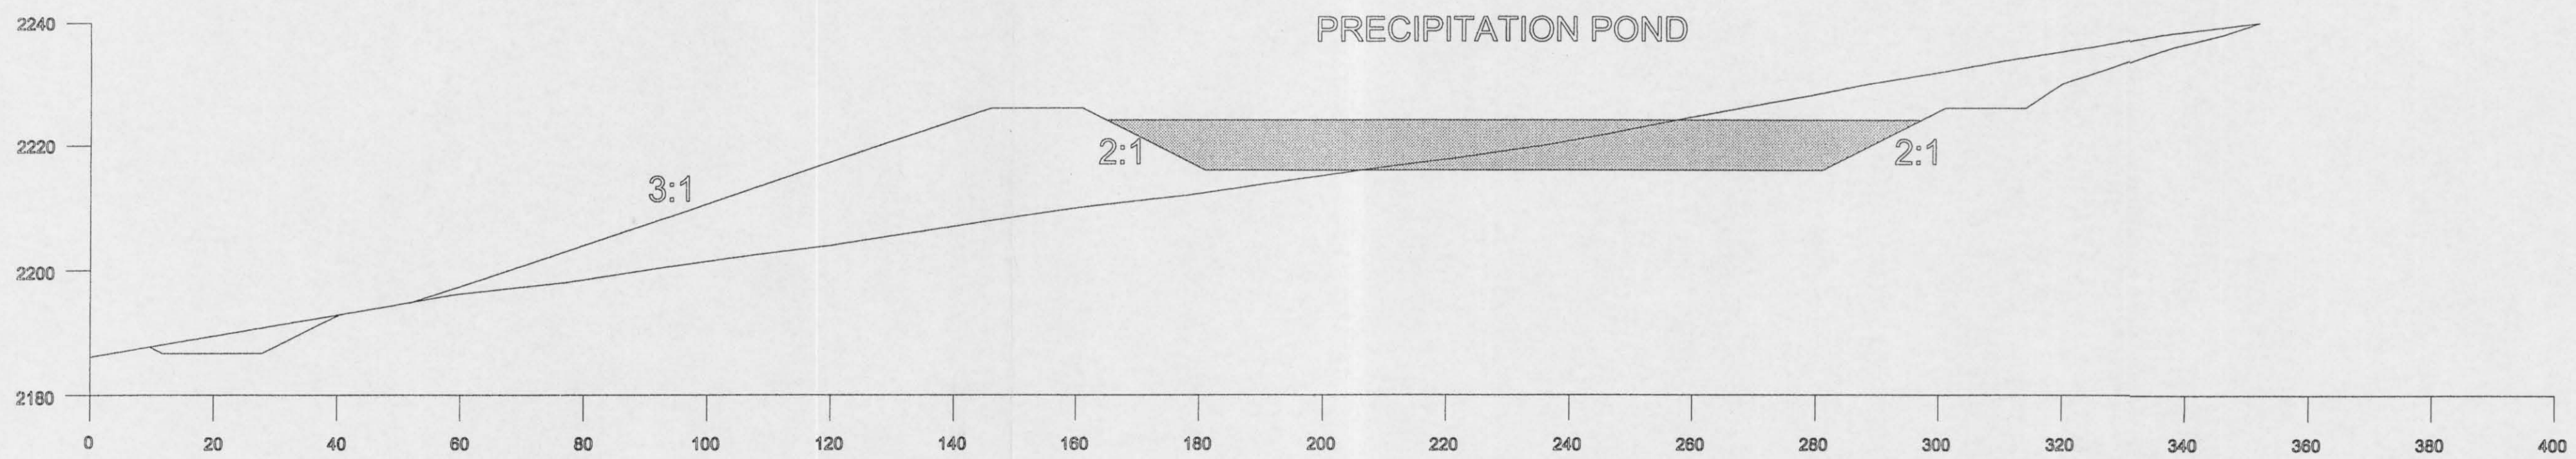


CROSS-SECTION: B - B'

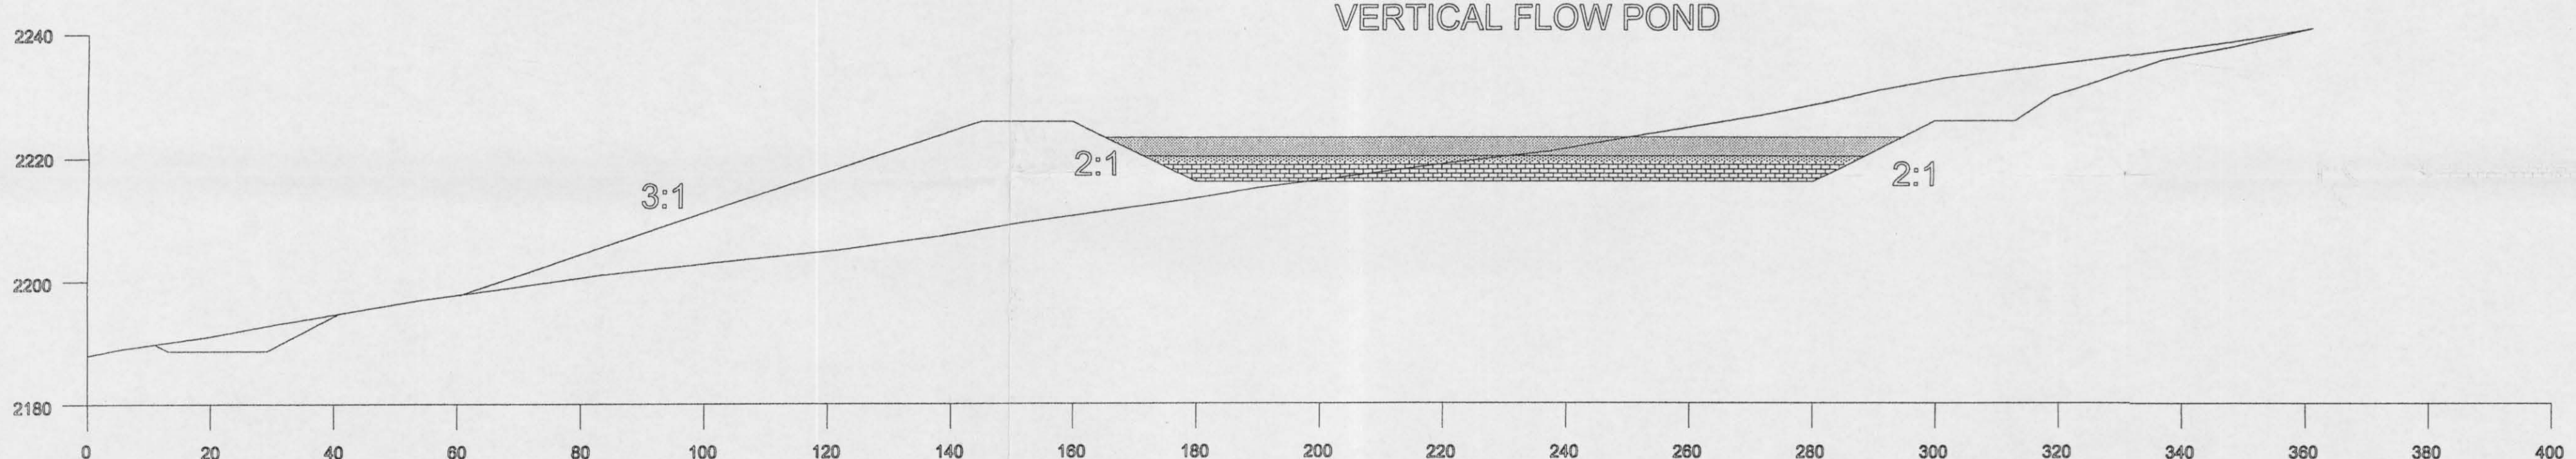

CROSS-SECTION: C - C'

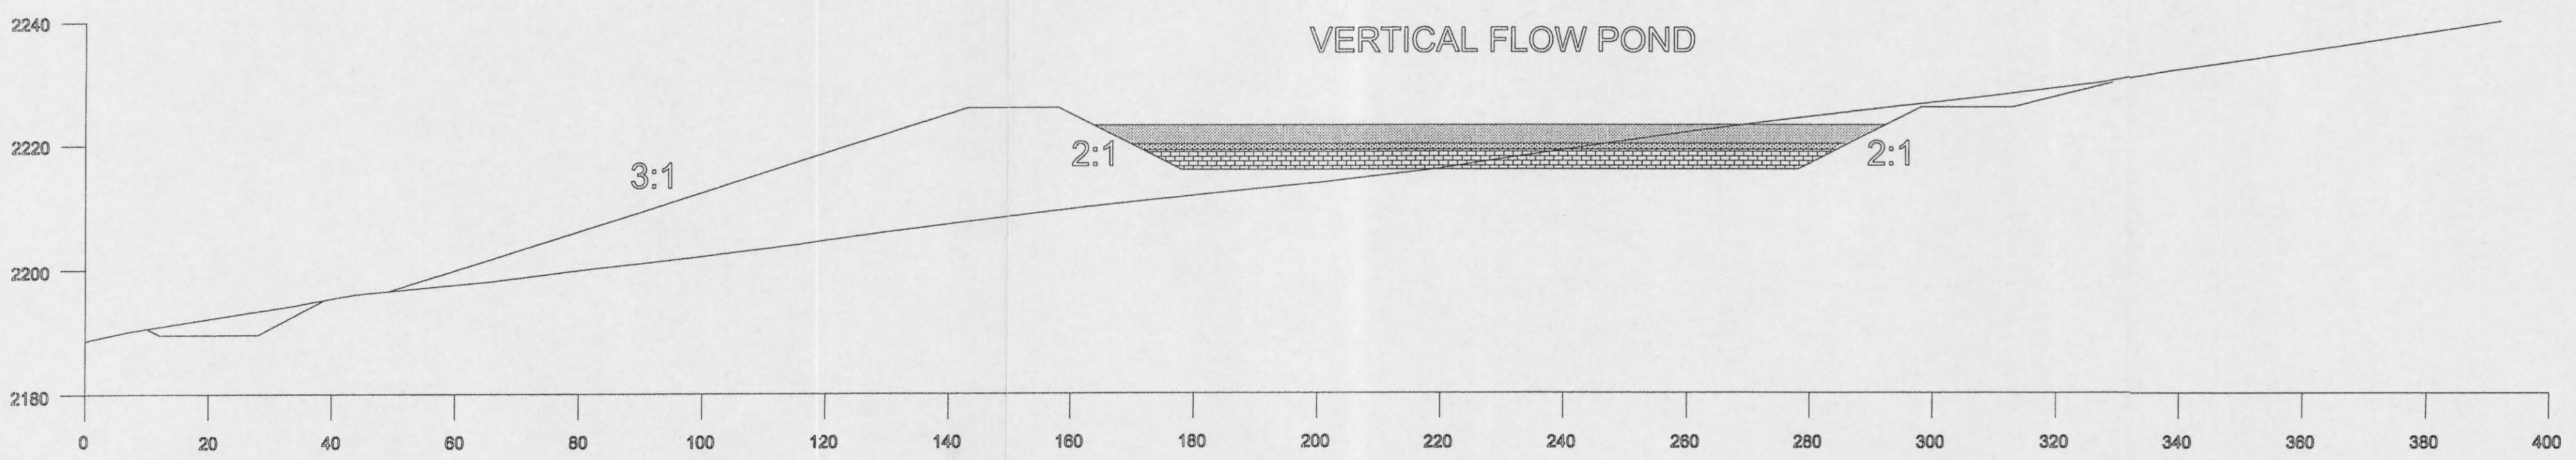


CROSS-SECTION: D - D'

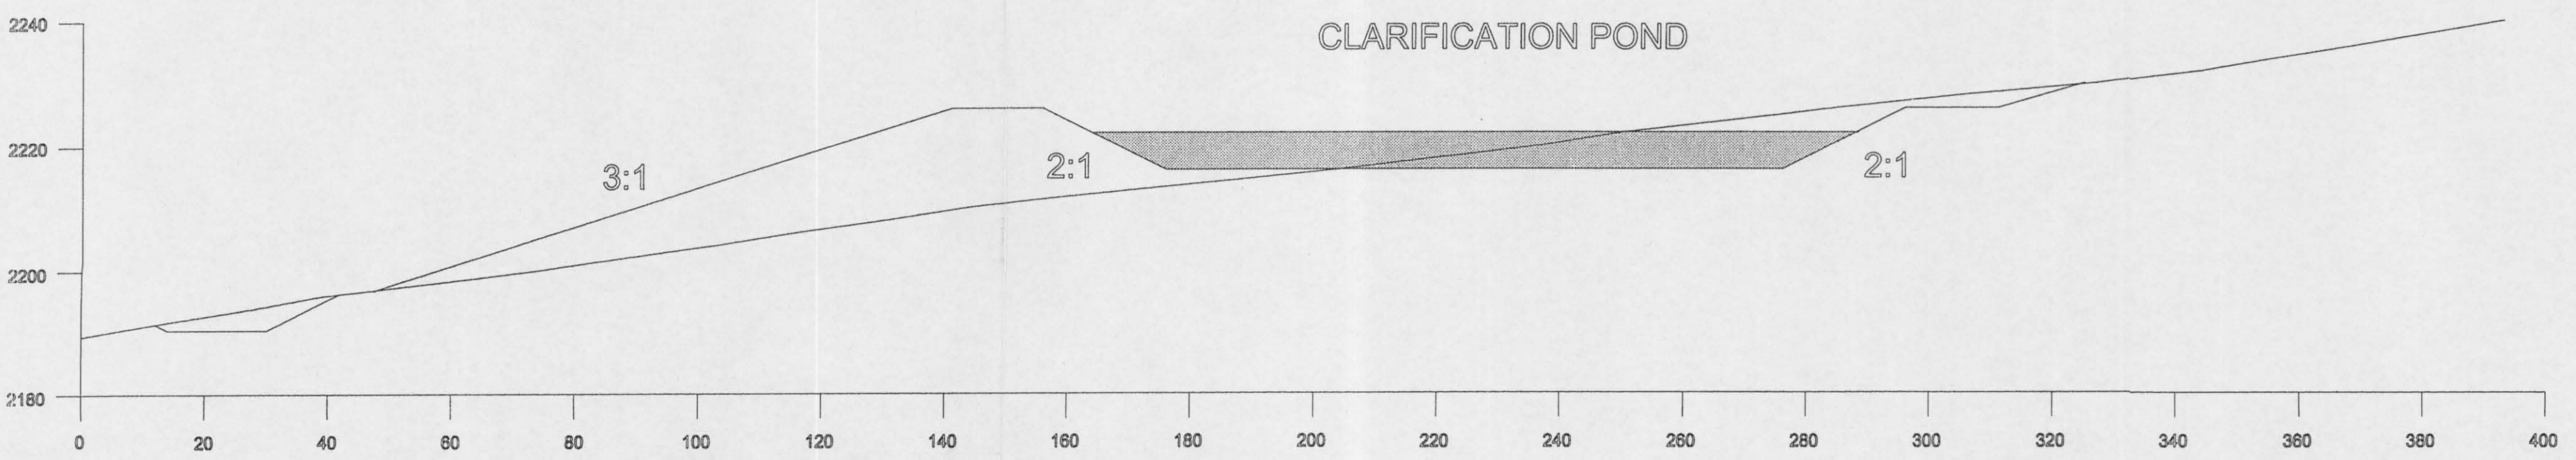

CROSS-SECTION: E - E'

TYPICAL CROSS SECTION - OUTLET VALVE ASSEMBLIES
 (NOTE: 2 ASSEMBLIES REQUIRED - ONE FOR EACH PRIMARY DISCHARGE PIPE)
 NO SCALE

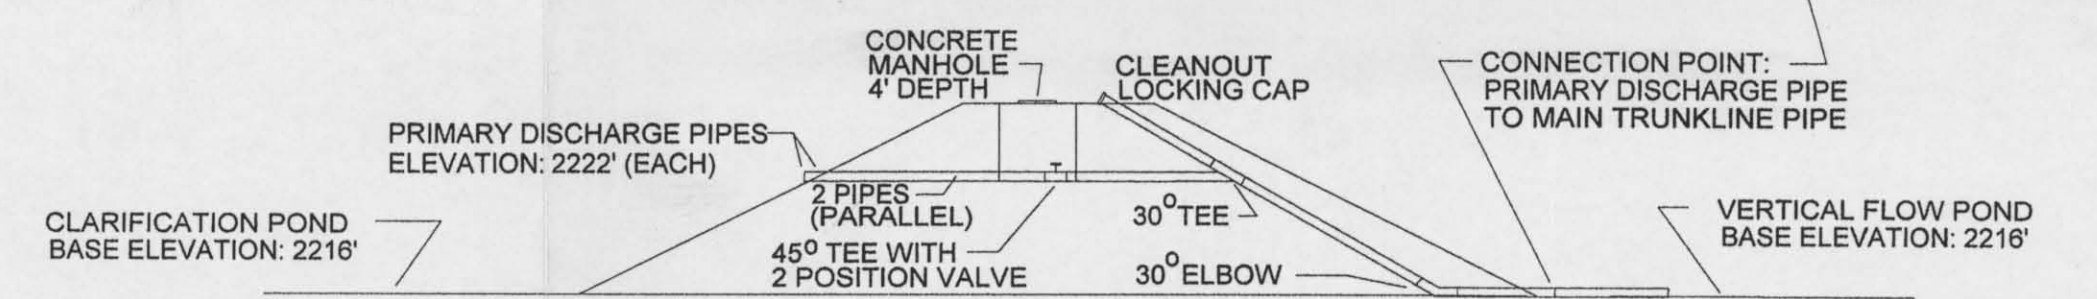

MAP SYMBOL KEYS
 NOT ALL SYMBOLS APPEAR ON ALL MAPS

	ORIGINAL GROUND
	PROPOSED (CUT/FILL) GEOMETRY
	POND WATER
	COMPOST
	LIMESTONE

BY: CLARK C. CREE, PS CREE SURVEYORS 2417 SKYLINE DRIVE FALLEN TIMBER, PA 16639 (814) 687-4257	BY: JOHN W. FOREMAN, PE FOREMAN, INC. 119 EAST 23RD AVE. ALTOONA, PA 16601 (814) 942-8417	BY: JOHN G. FOREMAN, PE US ENVIRONMENTAL RESEARCH SVC., INC. 1519 GRANT AVE. ALTOONA, PA 16602 (814) 943-6979 V/F
---	--	--

PLAN REVISIONS:	8	CONSTRUCTION CROSS SECTIONS
DATE	DESCRIPTION	SITE:
---	ORIGINAL SUBMISSION	KLONDIKE PASSIVE TREATMENT SYSTEM - 2 DEAN AND GALLITZIN TOWNSHIPS CAMBRIA COUNTY, PA
---	---	OWNER:
---	---	SPONSOR:
---	---	CLEARFIELD CREEK WATERSHED ASSOCIATION 216 BELDIN HOLLOW ROAD ASHVILLE, PA 16613
---	---	BY: US ENVIRONMENTAL RESEARCH SERVICE 1519 GRANT AVE. ALTOONA, PA 16602 (814) 943-6979 (V & F)
---	---	PLOT DATE: APR. 2006
---	---	SCALE: HOR: 1" = 20' VER: 1" = 20'
---	---	20 DU