


LEGEND

- AS-BUILT INDEX PROJECT CONTOUR
- AS-BUILT INTERM. PROJECT CONTOUR
- - - 1680 ORIGINAL INDEX CONTOUR (C.I.=5')
- - - 1679 ORIGINAL INTERMED. CONTOUR (C.I.=1')
- STREAM
- EXISTING ROAD
- [Pattern] RIPRAP
- [Pattern] LIMESTONE AGGREGATE

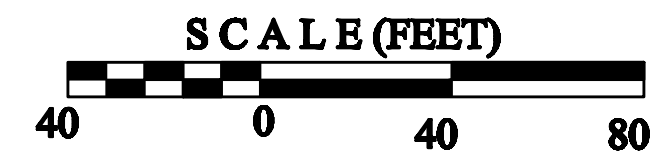

NOTES

1. AS - BUILT SURVEY DATA PROVIDED BY LAND & MAPPING SERVICES, CLEARFIELD, PA

SHEET NO.	AB-1	1 OF 1
SEAL:		Michelle M. Mertzow PE060677
REVISIONS		THE INFORMATION CONTAINED HEREON MAY NOT BE USED OR COPIED WITHOUT WRITTEN PERMISSION OF THE SIGNING ENGINEER.
NO.		
DATE		
DESCRIPTION		
PREPARED BY:	C:\VARE_Templates\logos\alderrun_igbw.tif OSCEOLA MILLS, PENNSYLVANIA 16666 PHONE: (814) 339-6998	
PROJECT:	EMIGH RUN 13 (ER-13) AMD TREATMENT FACILITY MORRIS TOWNSHIP, CLEARFIELD COUNTY, PA	
TITLE:	AS-BUILT DRAWING	
PREPARED FOR:	Emigh Run/Aside Watershed Association, Inc. PO BOX 204 MORRISDALE, PA 16838	
SCALE:	1" = 40'	DATE: JUNE 13, 2012