
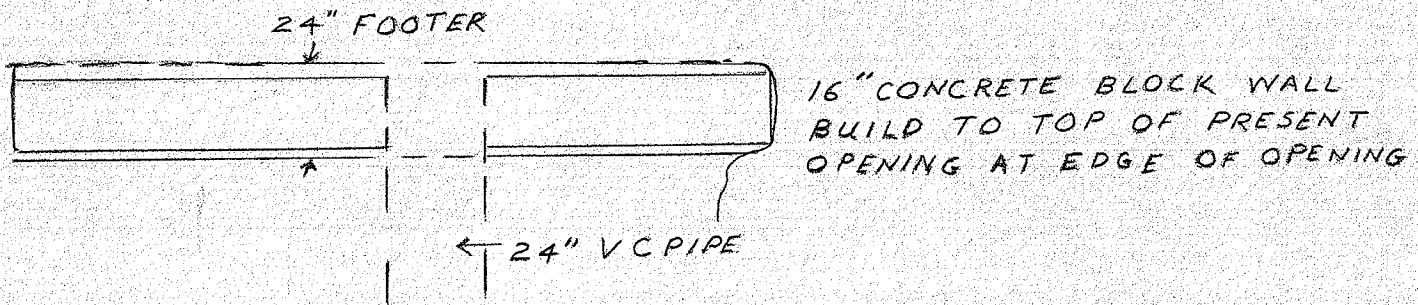


BETHLEHEM - CUBA IRON MINES CO
PLAN - DUNKIRK

PENNSYLVANIA DEPARTMENT OF MINES AND MINERAL INDUSTRIES
WATER POLLUTION CONTROL PROJECT SL 142 - 1
CARROLL TOWNSHIP, WASHINGTON COUNTY
1" = 100'
APRIL 15 1969

DAVID R LEWIS

INSTALL 70 FEET 24 INCH VITRIFIED CLAY PIPE THROUGH WALL AT MINE OPENING TO A 4 FOOT CONCRETE MAN-HOLE TO BE CONSTRUCTED AT EDGE OF ROAD AND CONNECTED TO CULVERT UNDER LEGISLATIVE ROUTE 62016

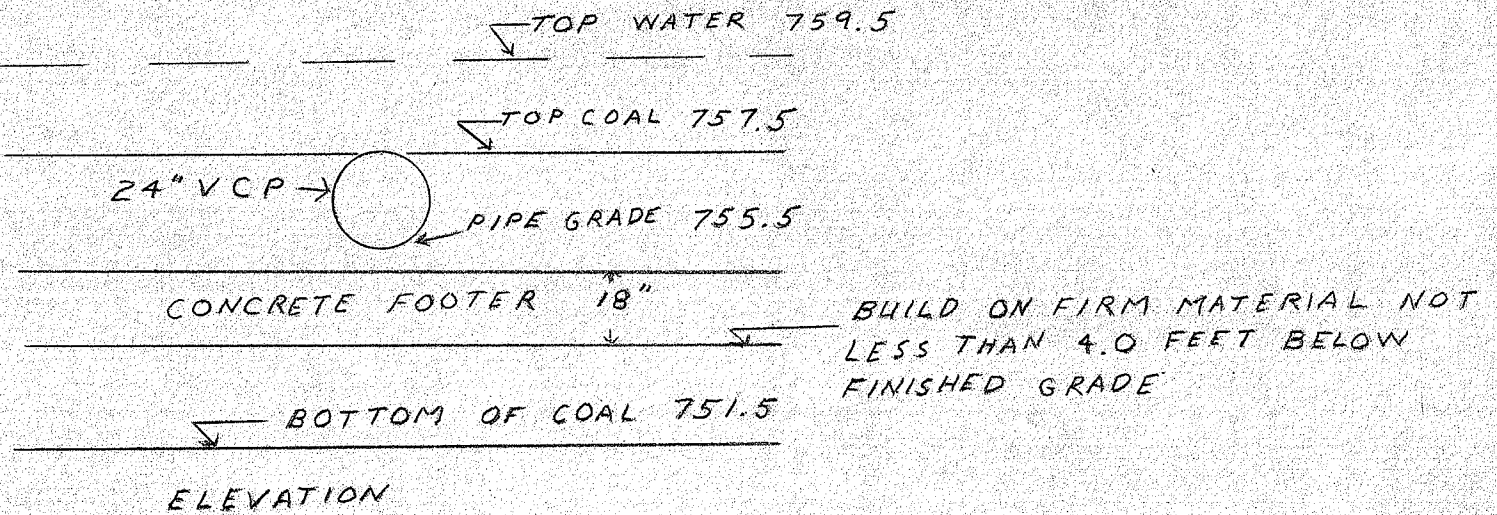

PLAN OF WALL AT DISCHARGE FROM MINE

PENNSYLVANIA DEPARTMENT OF MINES AND MINERAL INDUSTRIES
 WATER POLLUTION CONTROL PROJECT SL 142 - 1
 CARROLL TOWNSHIP, WASHINGTON COUNTY, PENNSYLVANIA
 1/4" = 1.0'
 DRAWN BY DAVID R. LEWIS
 MAY 27, 1969

CHECKED AND APPROVED

