


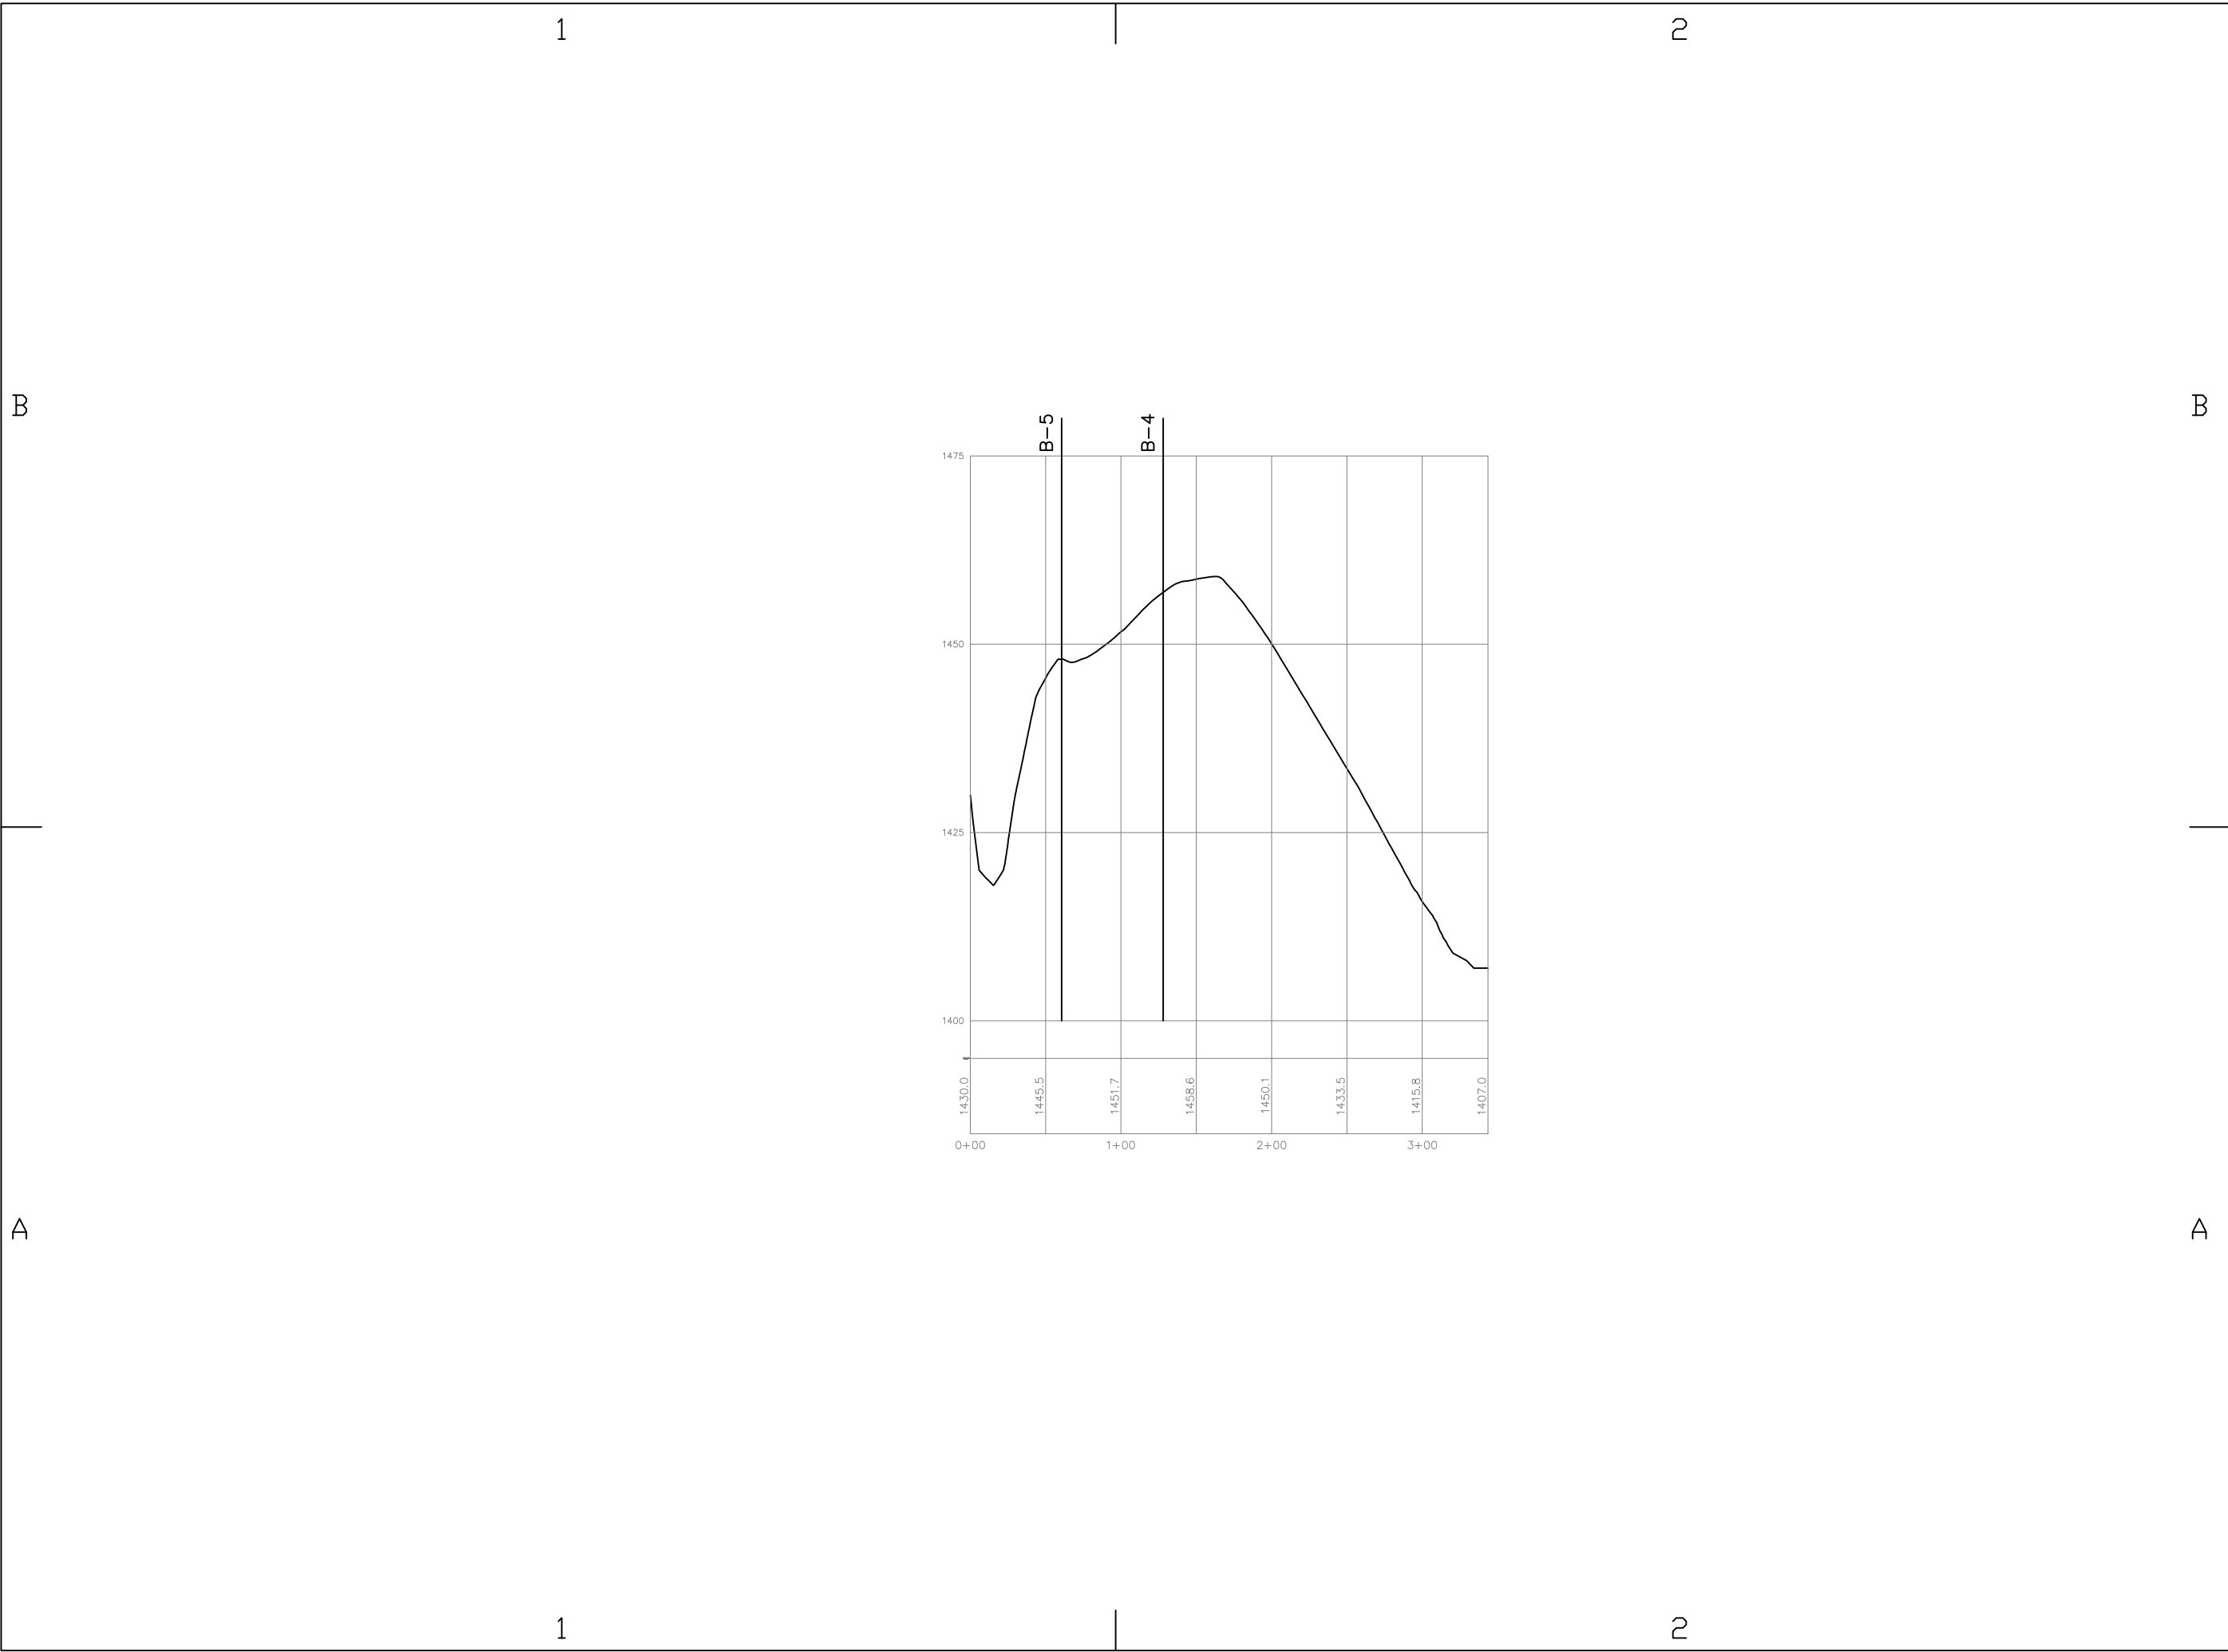



L. Robert Kimball & Associates


615 West Highland Ave.
Ebensburg, Pa. 15931

phone (814) 472-7700
fax (814) 472-7712
email aande@lrkimball.com
web site www.lrkimball.com

CONSULTANTS

BLACKLICK CREEK
WATERSHED ASSOCIATION
SIPOS MINE AMD RECLAMATION
CONCEPTUAL PLANS

INDIANA COUNTY, PA

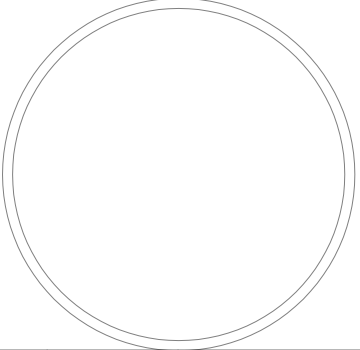

REV.	DATE	DESCRIPTION
ISSUE:		06/14/07
PROJECT NO:		06-1300-0536
SCALE:		1"=50' H / 1"=10' V
DRAWN BY:		GBW
CHECKED BY:		DGM
© L. Robert Kimball & Associates		
SHEET TITLE		
ALTERNATE PIPE LAYOUTS		