



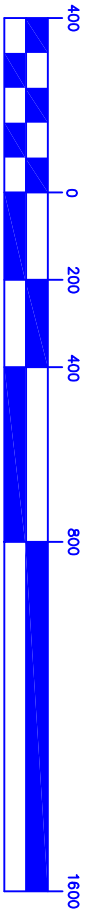

- LEGEND**
- PASSIVE TREATMENT SYSTEM 1A
 - PASSIVE TREATMENT SYSTEM 1B
 - PASSIVE TREATMENT SYSTEM 2A
 - PASSIVE TREATMENT SYSTEM 2B (KNIGHT-PIESOLD)
 - PASSIVE TREATMENT SYSTEM 2C
 - TIDE REFUSE PILE

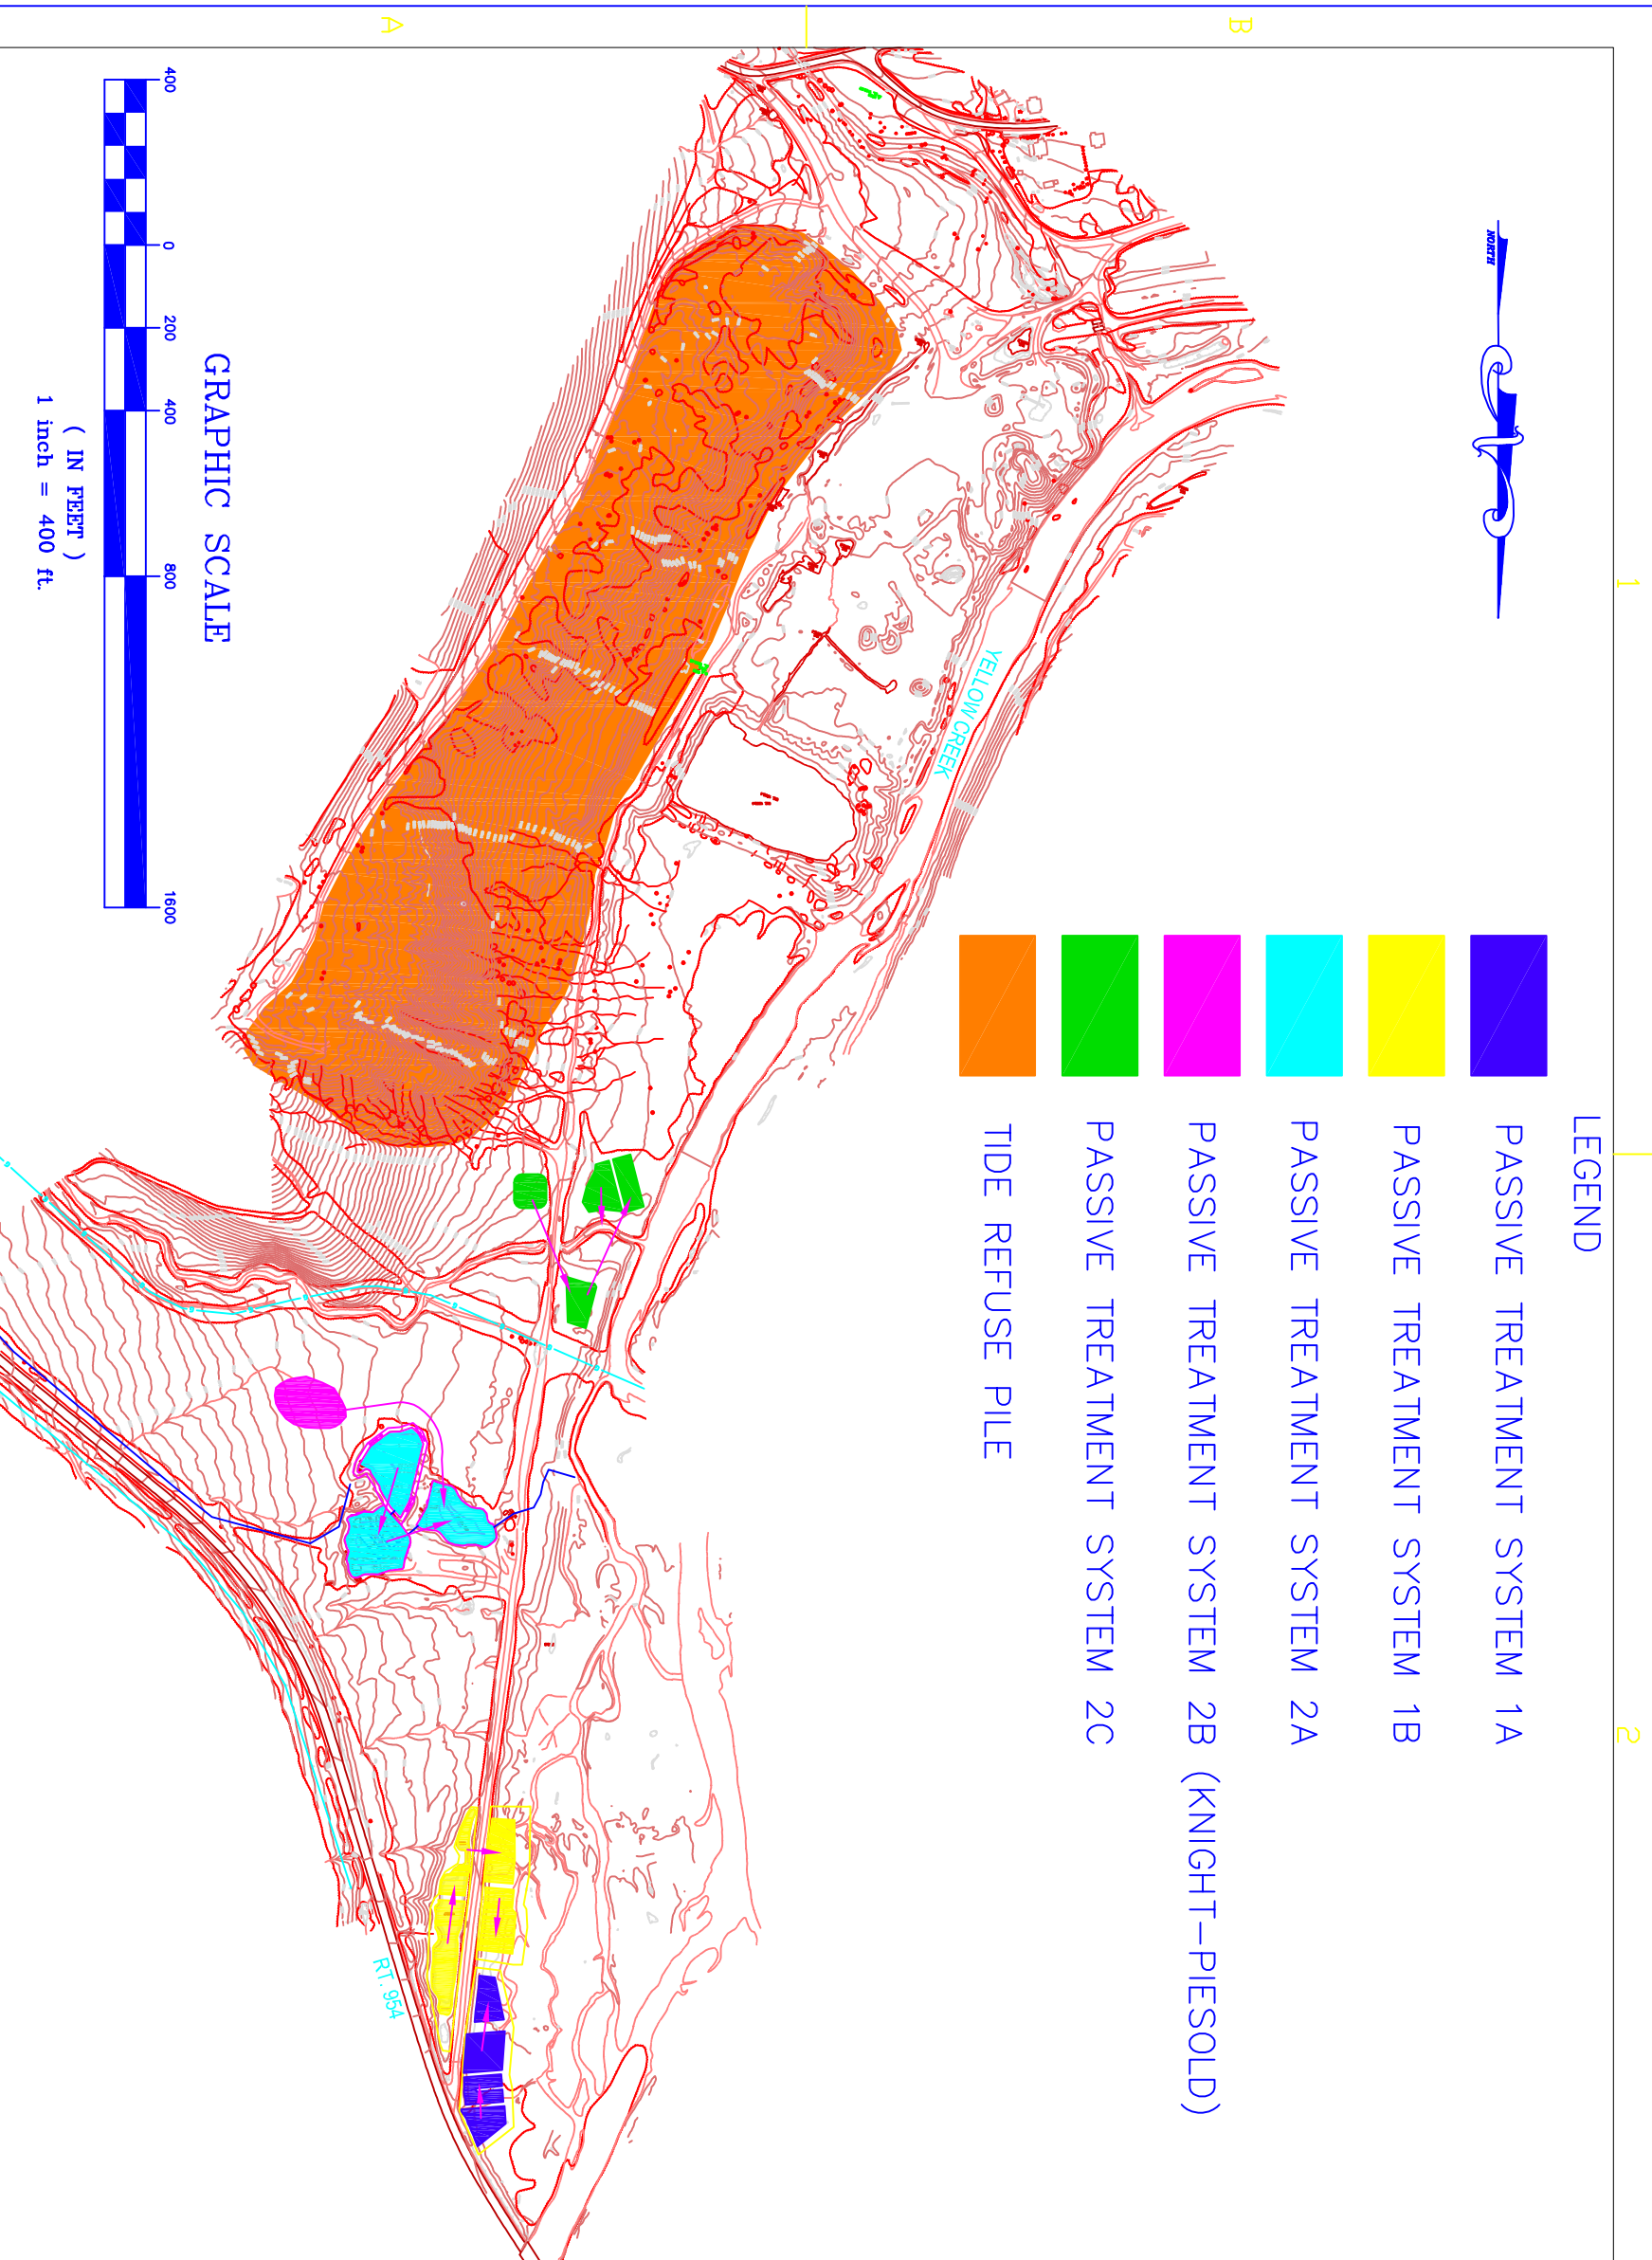

GRAPHIC SCALE


xxxx.plt xrefs: xxx, xxx, xxx



L. Robert Kimball & Associates
 615 West Highland Ave.
 Ebensburg, Pa. 15931
 phone (814) 472-7700
 fax (814) 472-7712
 email oand@kimball.com
 web site www.kimball.com

CONSULTANTS

**BLACKLICK
 CREEK
 WATERSHED
 ASSOCIATION**
 CAMBRIA / INDIANA
 COUNTIES

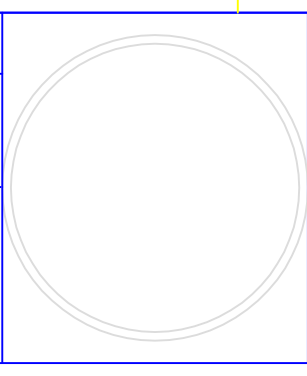

REV.	DATE	DESCRIPTION

ISSUE:
 PROJECT NO: 04-1300-0082
 SCALE: 1"=400'
 DRAWN BY: BJH
 CHECKED BY: DGM
 © L. Robert Kimball & Associates

SHEET TITLE
 LOWER YELLOW
 CREEK WATERSHED
 AMD PROJECTS