


Note: Soils information based upon, "Soil Survey of Cameron and Elk Counties, Pennsylvania", United States Department of Agriculture, Soil Conservation Service, issued February, 1993.

- LEGEND:**
- EXISTING CONTOURS
  - PROPOSED EARTHWORK CONTOURS
  - EXISTING ROADWAYS
  - STANDARD FILTER FABRIC FENCE
  - SUPER FILTER FABRIC FENCE
  - ROCK FILTER OUTLET
  - PROPOSED ACCESS ROAD
  - PROPOSED STAGING AREAS
  - PROPOSED STAGING AREA & WASTE AREA
  - LIMIT OF EARTH DISTURBANCE
  - SOILS BOUNDARY AND CLASSIFICATION
- SOILS CLASSIFICATIONS:**
- At - ATKINS SILT LOAM
  - BuC - BUCHANAN SILT LOAM; 8 TO 15% SLOPES
  - HaB - HARTLETON CHANNERY SILT LOAM; 3 TO 8% SLOPES
  - HaF - HARTLETON CHANNERY SILT LOAM; 25 TO 60% SLOPES
  - Ph - PHILO SILT LOAM
  - Ud - UDORTHENTS, SANDSTONE AND SHALE
  - WaD - WHARTON SILT LOAM; 15 TO 25% SLOPES

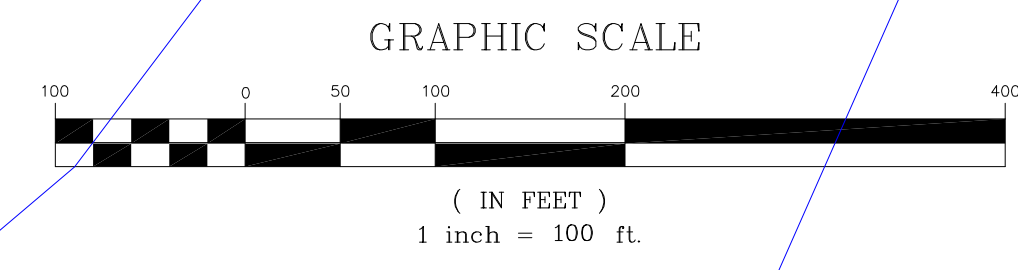

US Army Corps of Engineers  
Baltimore District

Rev.	Date	Design	Drawn	Reviewed	Submitted	Chief	Branch	File Name	Plot Date	Plot Scale
1	AUGUST, 2002	2/03								1"=100'

U.S. ARMY ENGINEER DISTRICT, BALTIMORE  
CORPS OF ENGINEERS  
BALTIMORE, MARYLAND

**Gannett Fleming**  
800 Leased Street, Suite 1  
Clearfield, PA 16830  
(814) 765-4320

DENTS RUN SITE 3888  
SECTION 206, ACID MINE DRAINAGE  
BENEZETTE TOWNSHIP, ELK COUNTY, PA

**EROSION AND SEDIMENTATION CONTROL PLAN**

Sheet Number:  
**3**