


AMD 60 & 67

**SOUTH FORK REMEDIATION PROJECT
UPPER TRENCH INSTALLATION
GROWING GREENER
SUMMERHILL AND ADAMS TOWNSHIP
CAMBRIA COUNTY, PENNSYLVANIA**

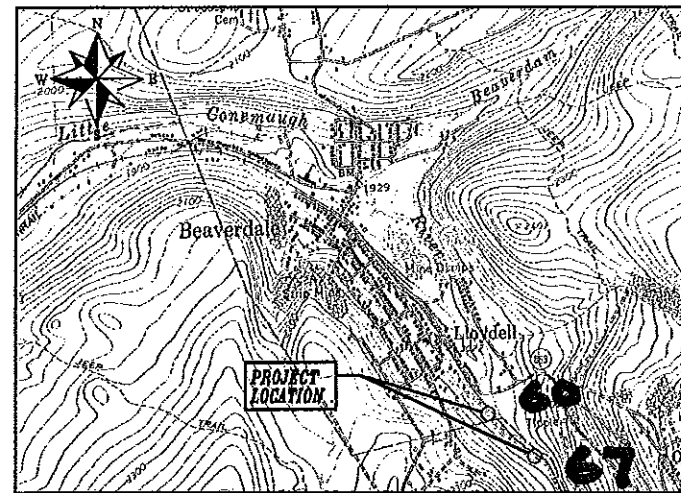

—Sponsored By—
LITTLE CONEMAUGH WATERSHED ASSOCIATION
CAMBRIA COUNTY CONSERVATION DISTRICT
HIGHLAND SEWER AND WATER AUTHORITY
PA DEPARTMENT OF ENVIRONMENTAL PROTECTION

—Prepared By—
UNITED STATES DEPARTMENT OF AGRICULTURE
NATURAL RESOURCES CONSERVATION SERVICE
PENNSYLVANIA ASSN OF CONSERVATION DISTRICTS
TECHNICAL ASSISTANCE GRANT PROGRAM

—2009—


- INDEX**
- 1. TITLE SHEET
 - 2. FINAL PLAN VIEW - LOWER TRENCH
 - 3. FINAL PLAN VIEW - UPPER TRENCH

Project No.	60/67
Date	08/05
Prepared By	J. H. HARTMAN
Reviewed By	J. H. HARTMAN
Approved By	P. C.
Project No.	60/67

USDA NRCS
Natural Resources Conservation Service





**SOUTH FORK LITTLE CONEMAUGH
LIMESTONE TRENCH PROJECT**
CAMBRIA COUNTY, PENNSYLVANIA
TITLE SHEET

Project No.	60/67
Date	08/05
Prepared By	J. H. HARTMAN
Reviewed By	J. H. HARTMAN
Approved By	P. C.

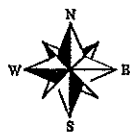

GENERAL NOTES:

- 1) ACCESS SHALL BE FROM THE EXISTING ROADWAY IN THE LOCATION OF THE CONSTRUCTION ENTRANCE.
- 2) CONTRACTOR TO MINIMIZE WORK IN WATER TO THE EXTENT NECESSARY TO INSTALL THE PROPOSED STRUCTURES.
- 3) EXISTING VEGETATION TO BE PRESERVED WHEREVER POSSIBLE. TOTAL DISTURBED AREA = 0.2 ACRES.
- 4) STAGING, STORAGE, AND DISPOSAL AREAS TO BE IN LOCATION AS DETERMINED BY THE PROJECT OWNER.
- 5) CONSTRUCTION TO TAKE PLACE DURING LOW FLOW CONDITIONS.
- 6) ALL DISTURBED AREAS TO BE PERMANENTLY SEEDED UPON COMPLETION OF WORK.
- 7) ALL LIMESTONE SHALL HAVE A MINIMUM CALCIUM CARBONATE CONTENT OF 80%.
- 8) IT IS THE DUTY OF THE CONTRACTOR TO COMPLY WITH THE PROVISIONS OF PA ACT 38 (1991) THREE WORKING DAYS PRIOR TO ANY EXCAVATION WORK. PA ONE CALL SERIAL #20092251575 AND 20092251574

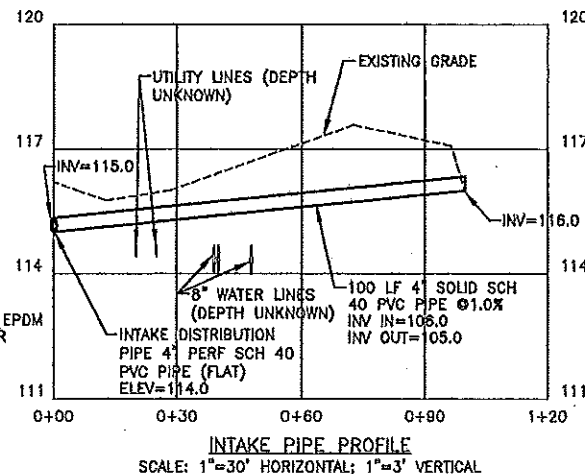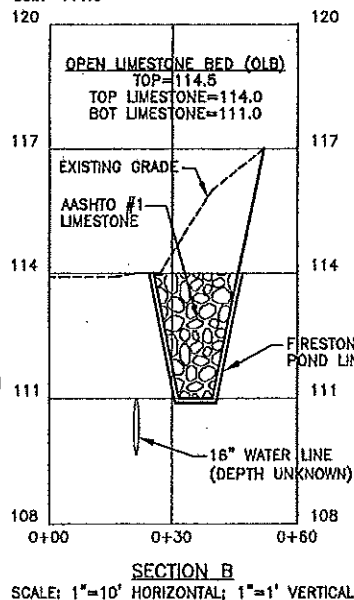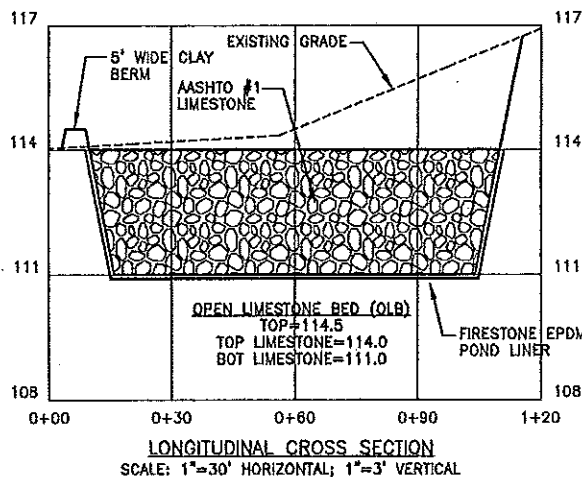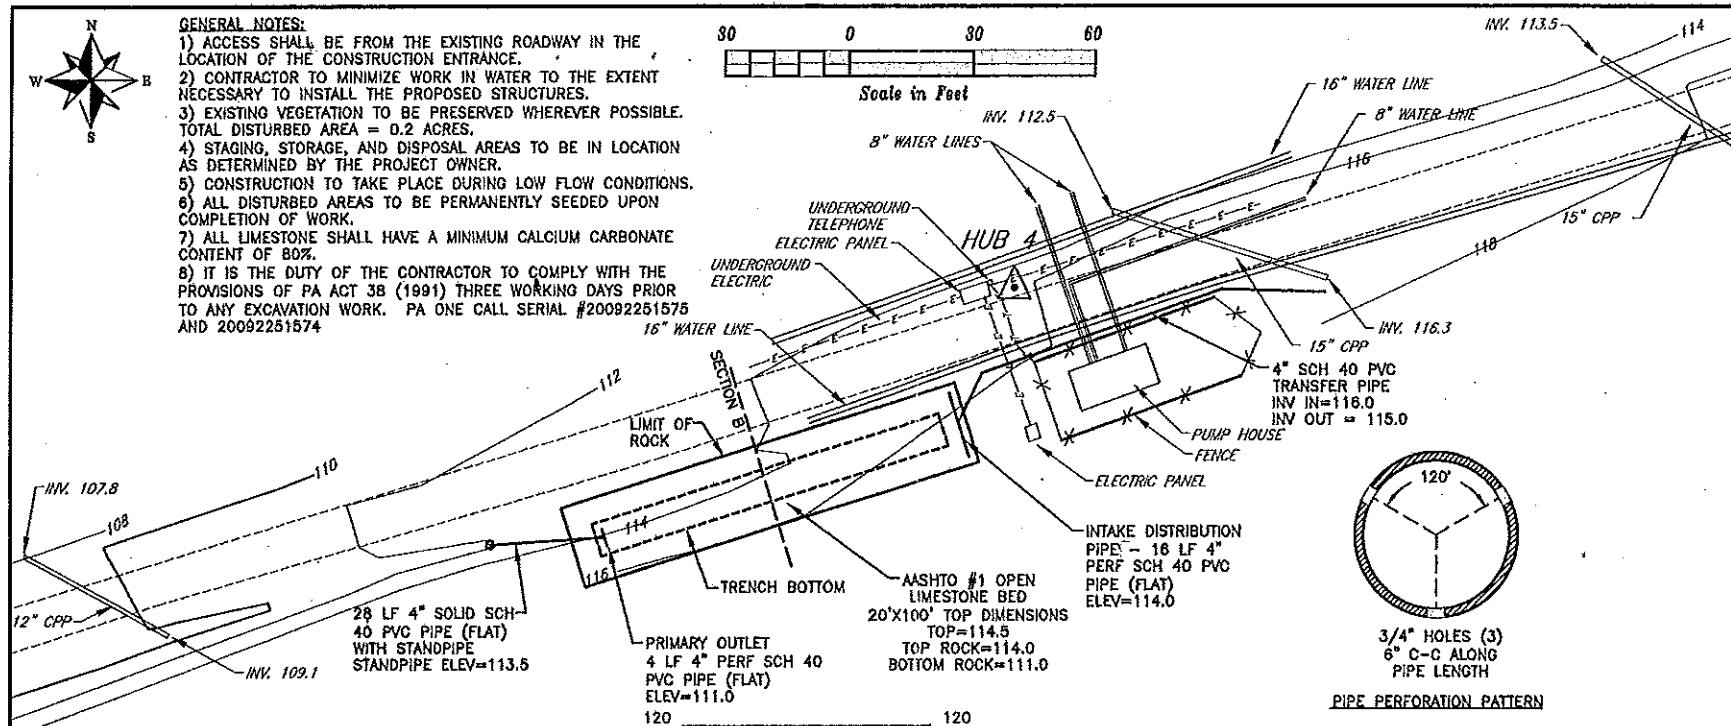


USDA NRCS
Natural Resource Conservation Service


SOUTH FORK LITTLE CONEWAUGH
LIMESTONE TRENCH PROJECT
FINAL PLAN VIEW




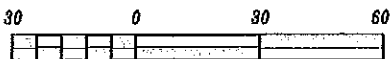


Scale in Feet

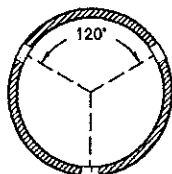


3/4" HOLES (3)
6" C-C ALONG
PIPE LENGTH

PIPE PERFORATION PATTERN

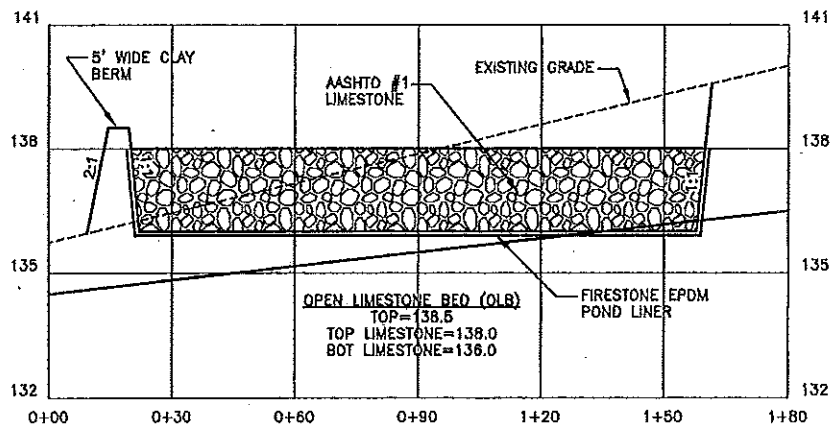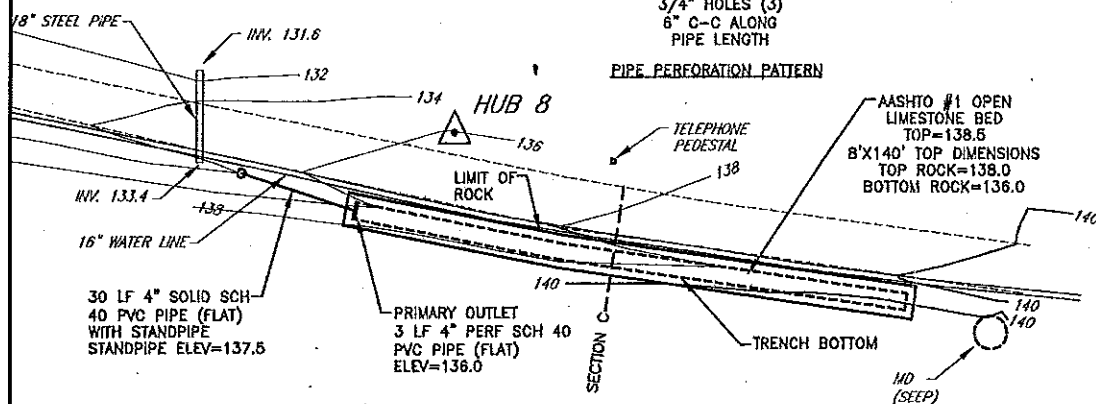

LONGITUDINAL CROSS SECTION
SCALE: 1"=30' HORIZONTAL; 1"=3' VERTICAL

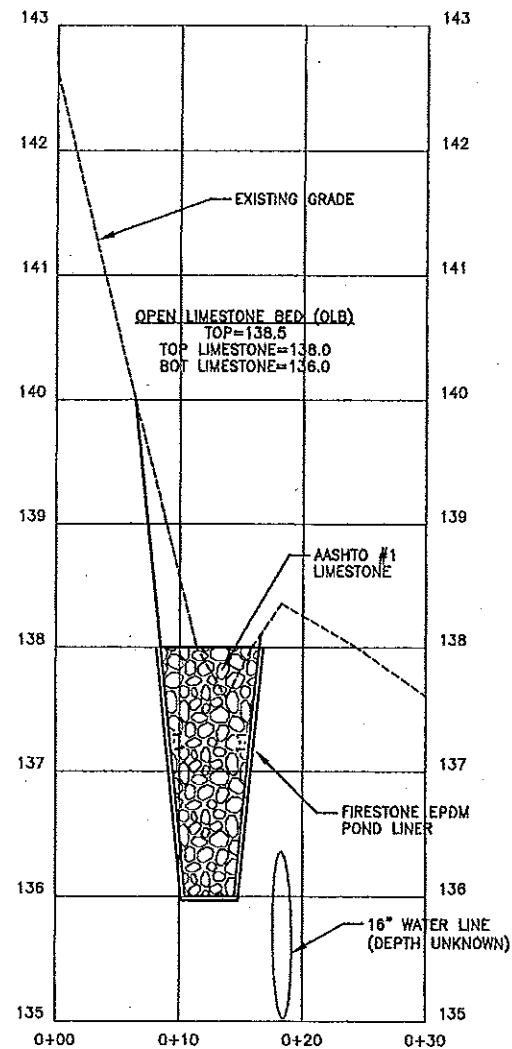

SECTION C
SCALE: 1"=10' HORIZONTAL; 1"=1' VERTICAL

SOUTH FORK LITTLE CONEVAUGH
LIMESTONE TRENCH PROJECT
FINAL PLAN VIEW

USDA NRCS
National Resource Conservation Service

