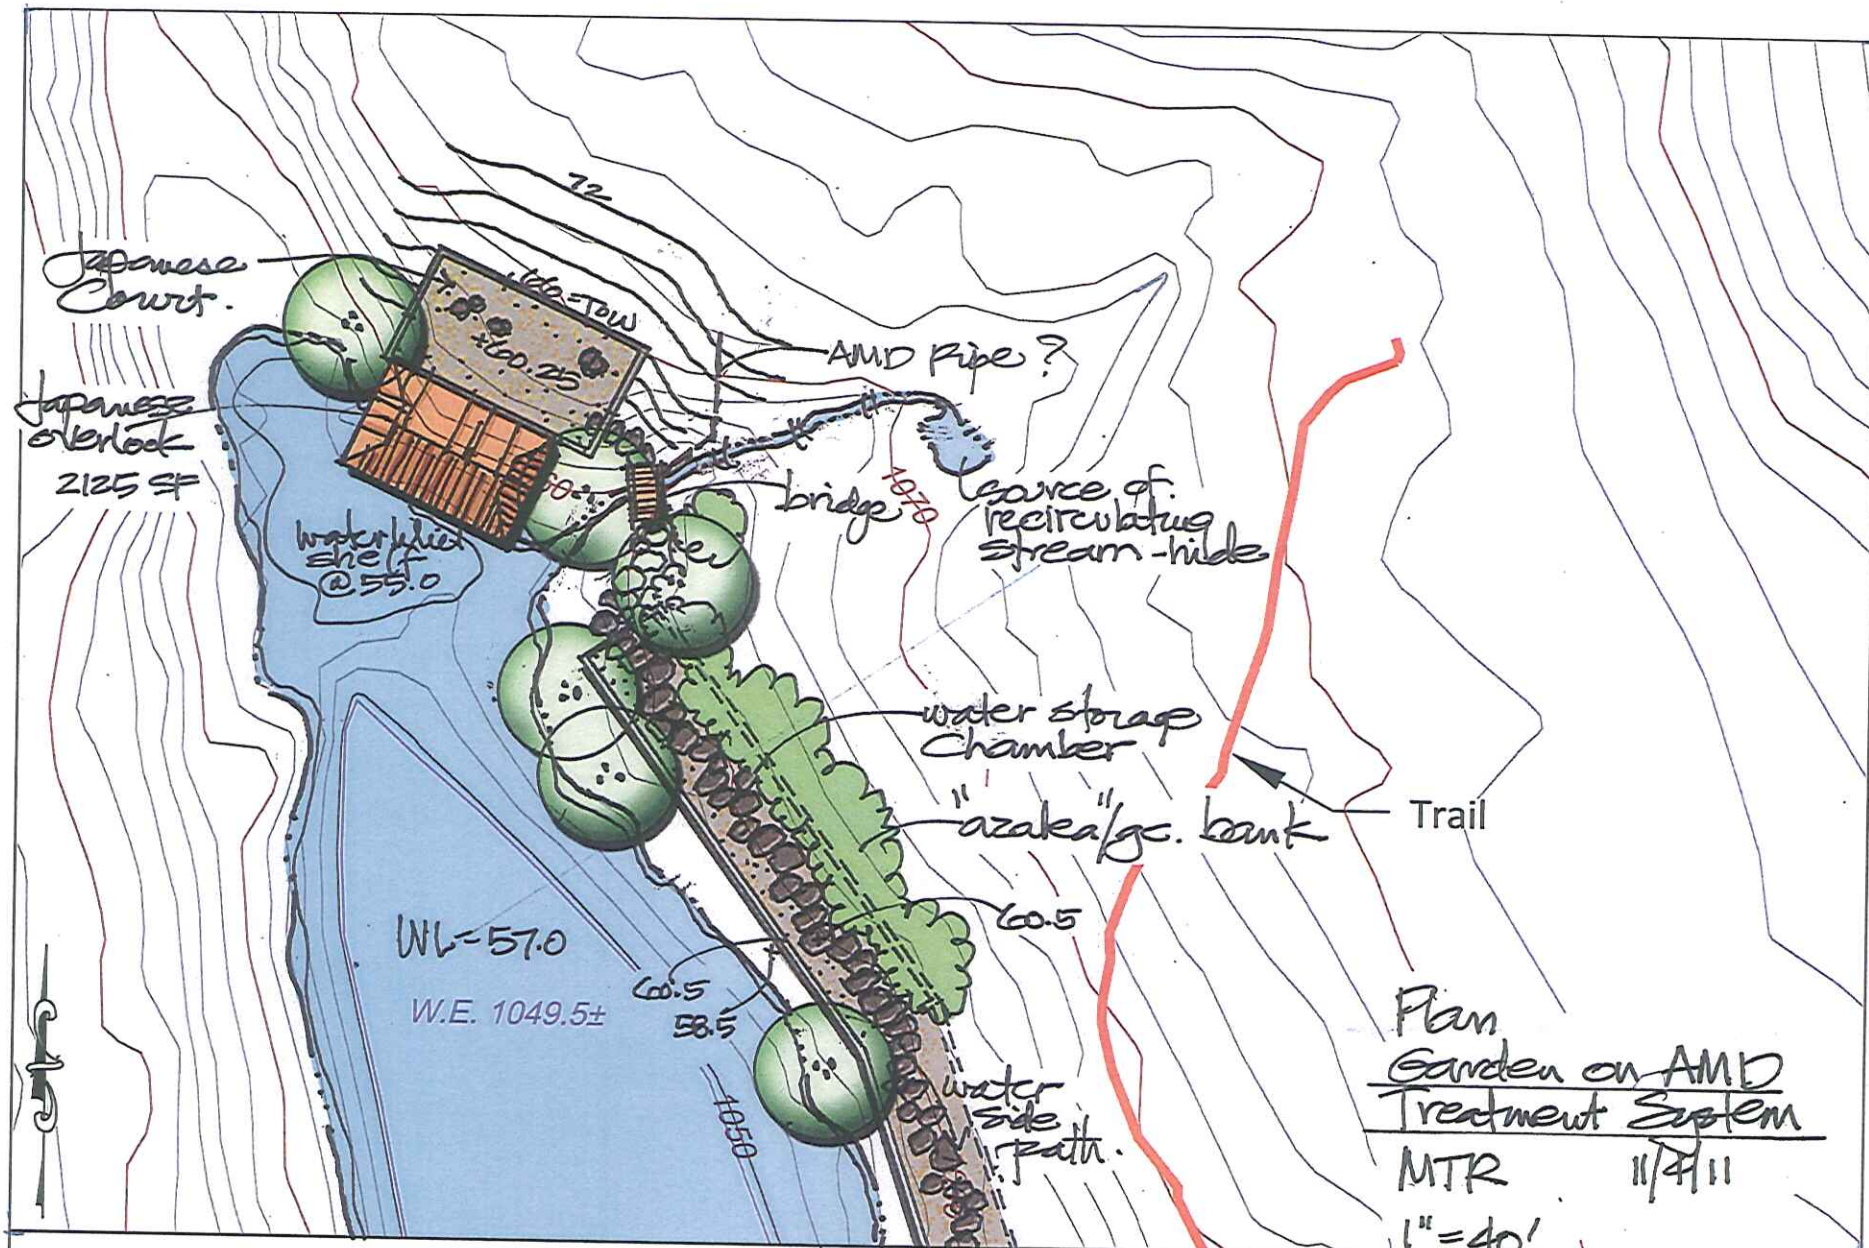



Hedin Environmental

195 Castle Shannon Blvd.
Pittsburgh, PA 15228
www.hedinenv.com

Terrace Concept

Woodlands AMD
Passive Treatment Project

MUNICIPALITY: North Fayette Twp.	DATE: 10/13/11	FILE NAME: BG LIDAR.dwg
COUNTY: Allegheny	DRAWN BY: NAW	SCALE: AS SHOWN

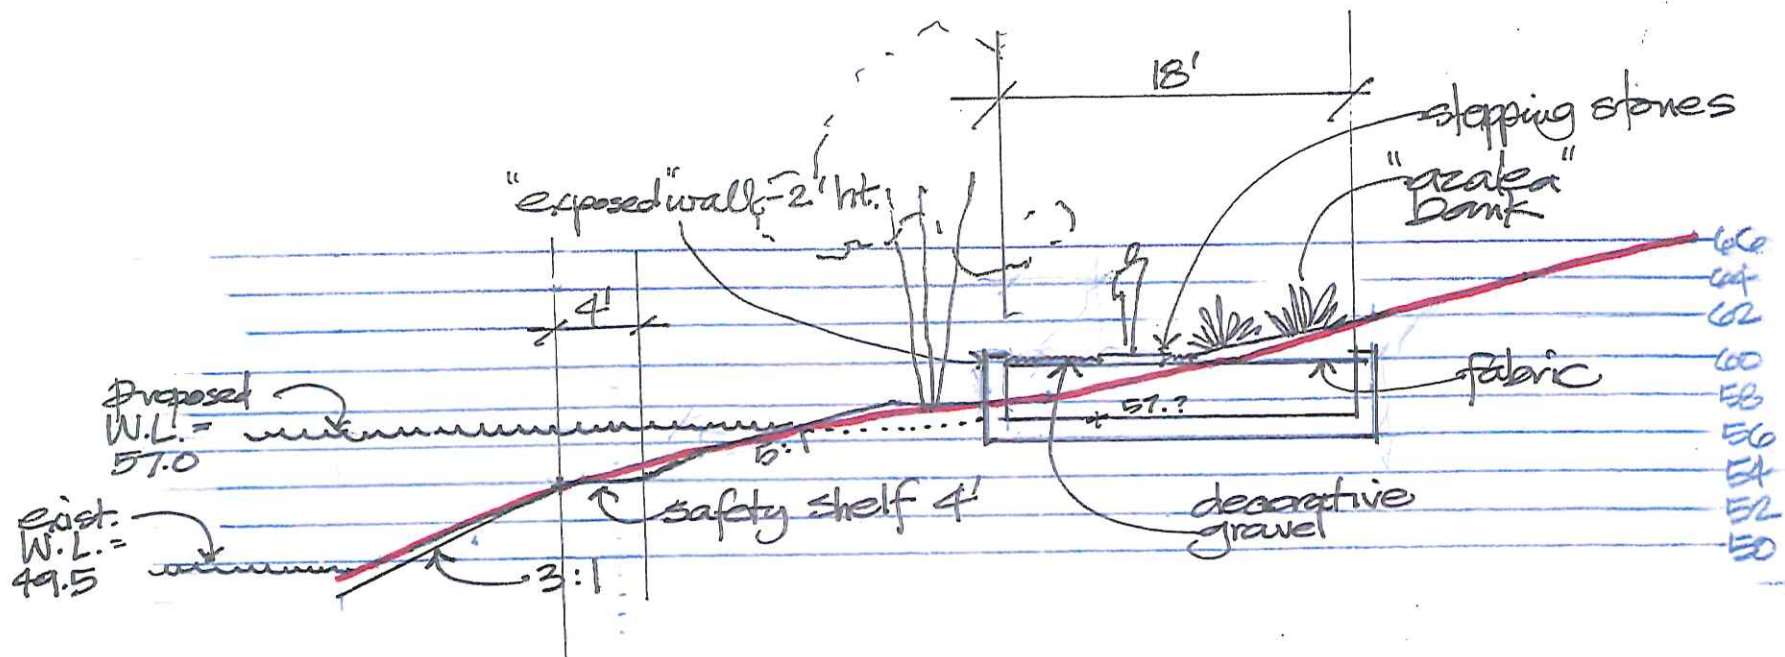

Section

Garden on AMD
Treatment System

MTR 11/4/11 1" = 10'