


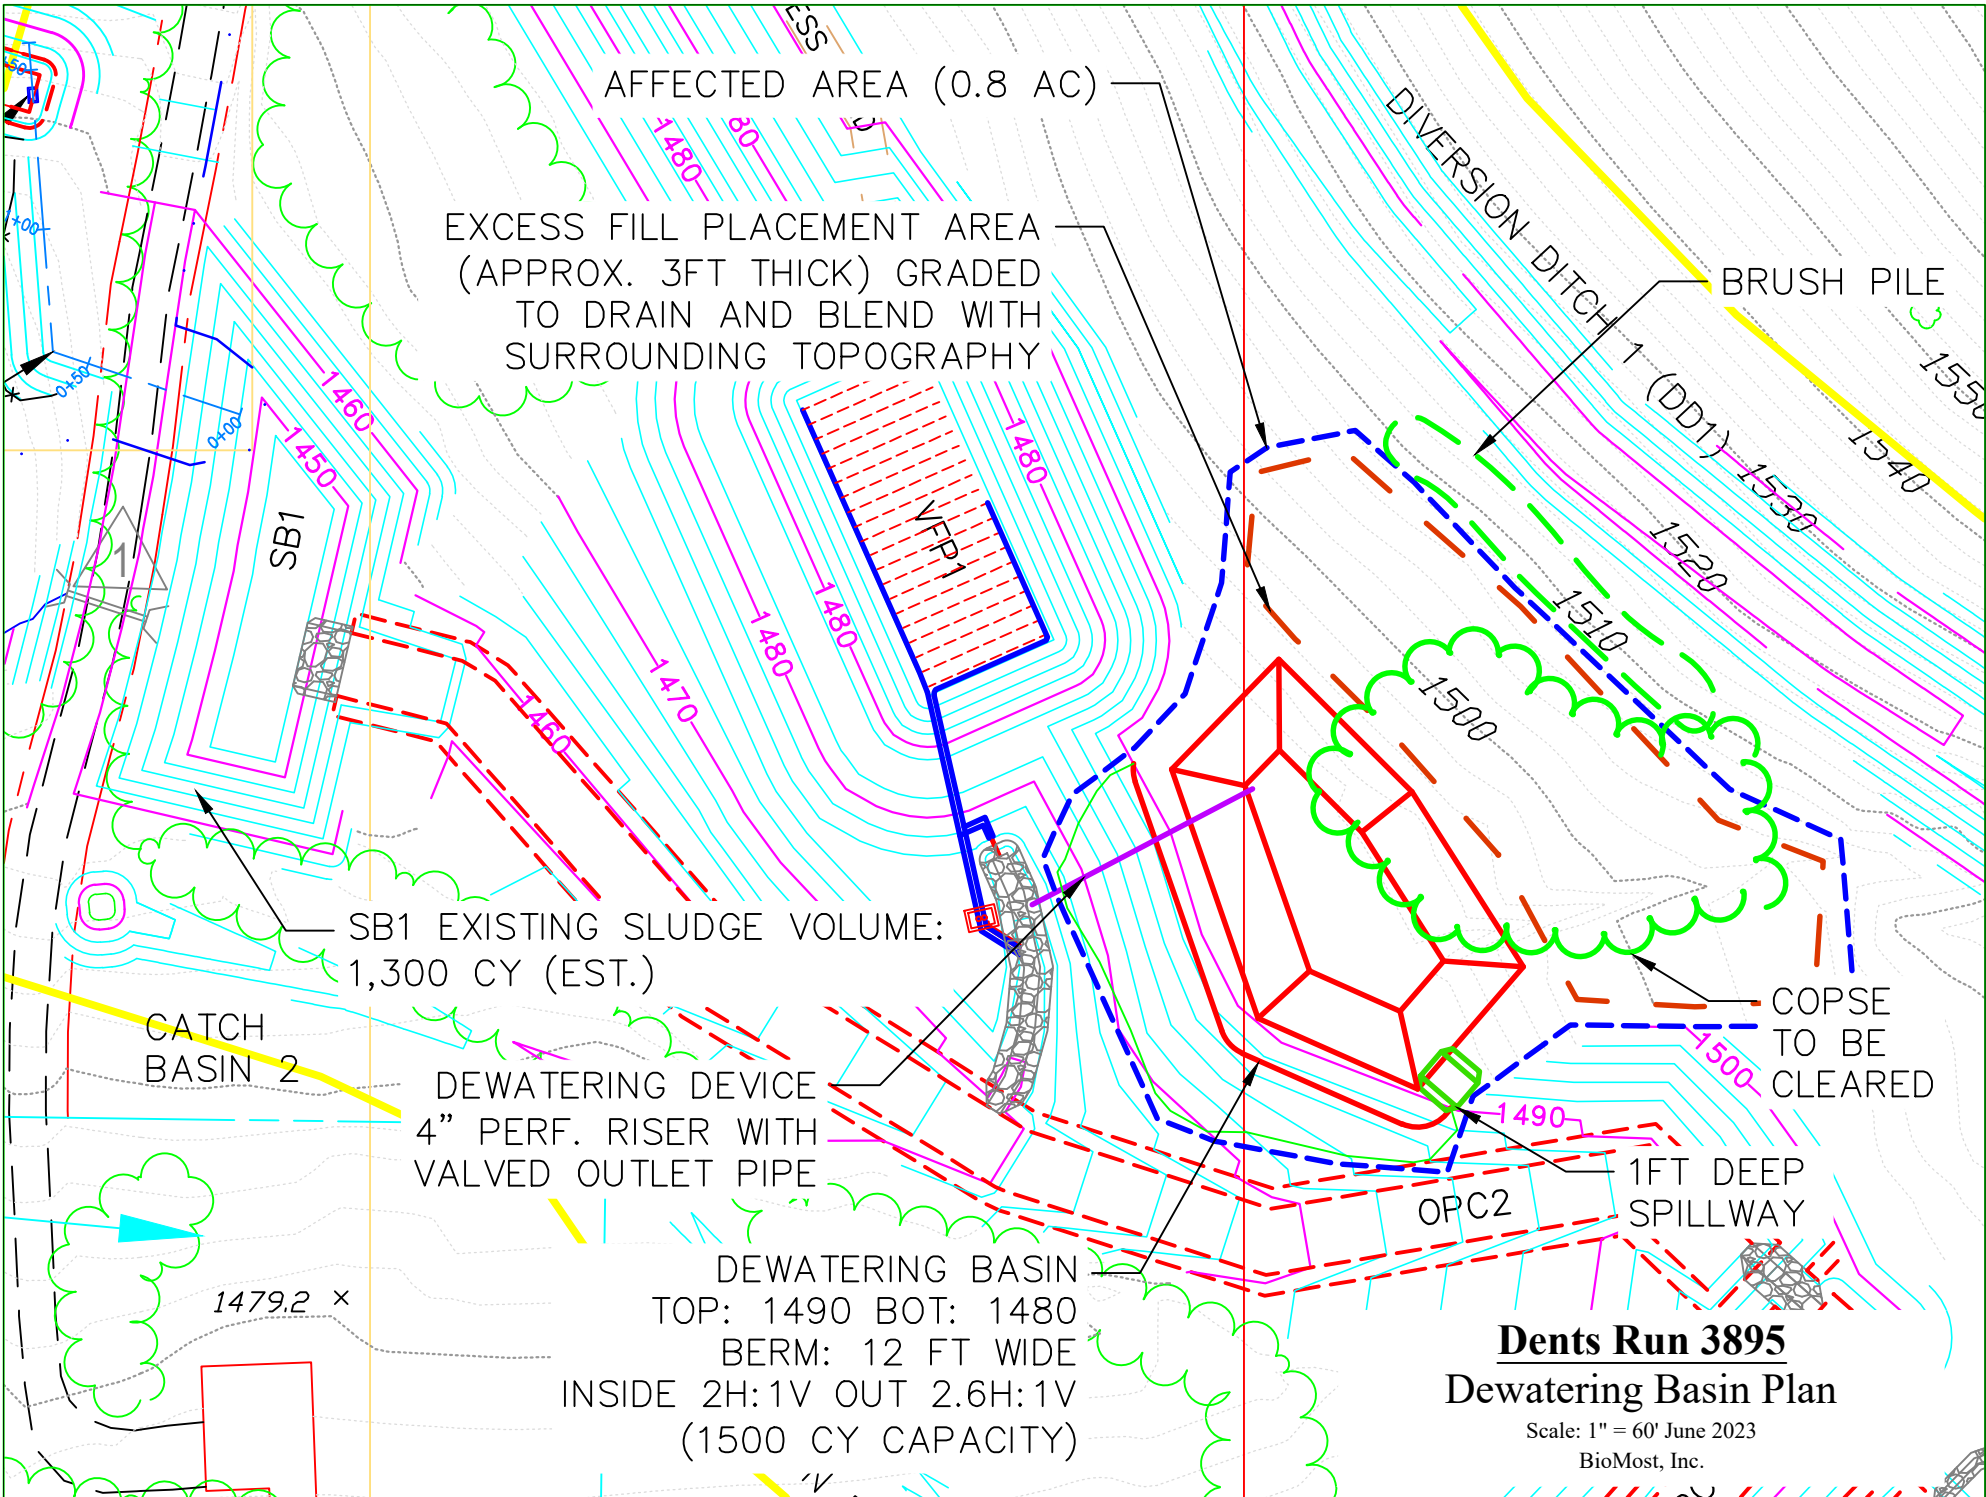

Dents Run 3895
Dewatering Basin Plan

Scale: 1" = 60' June 2023
BioMost, Inc.