
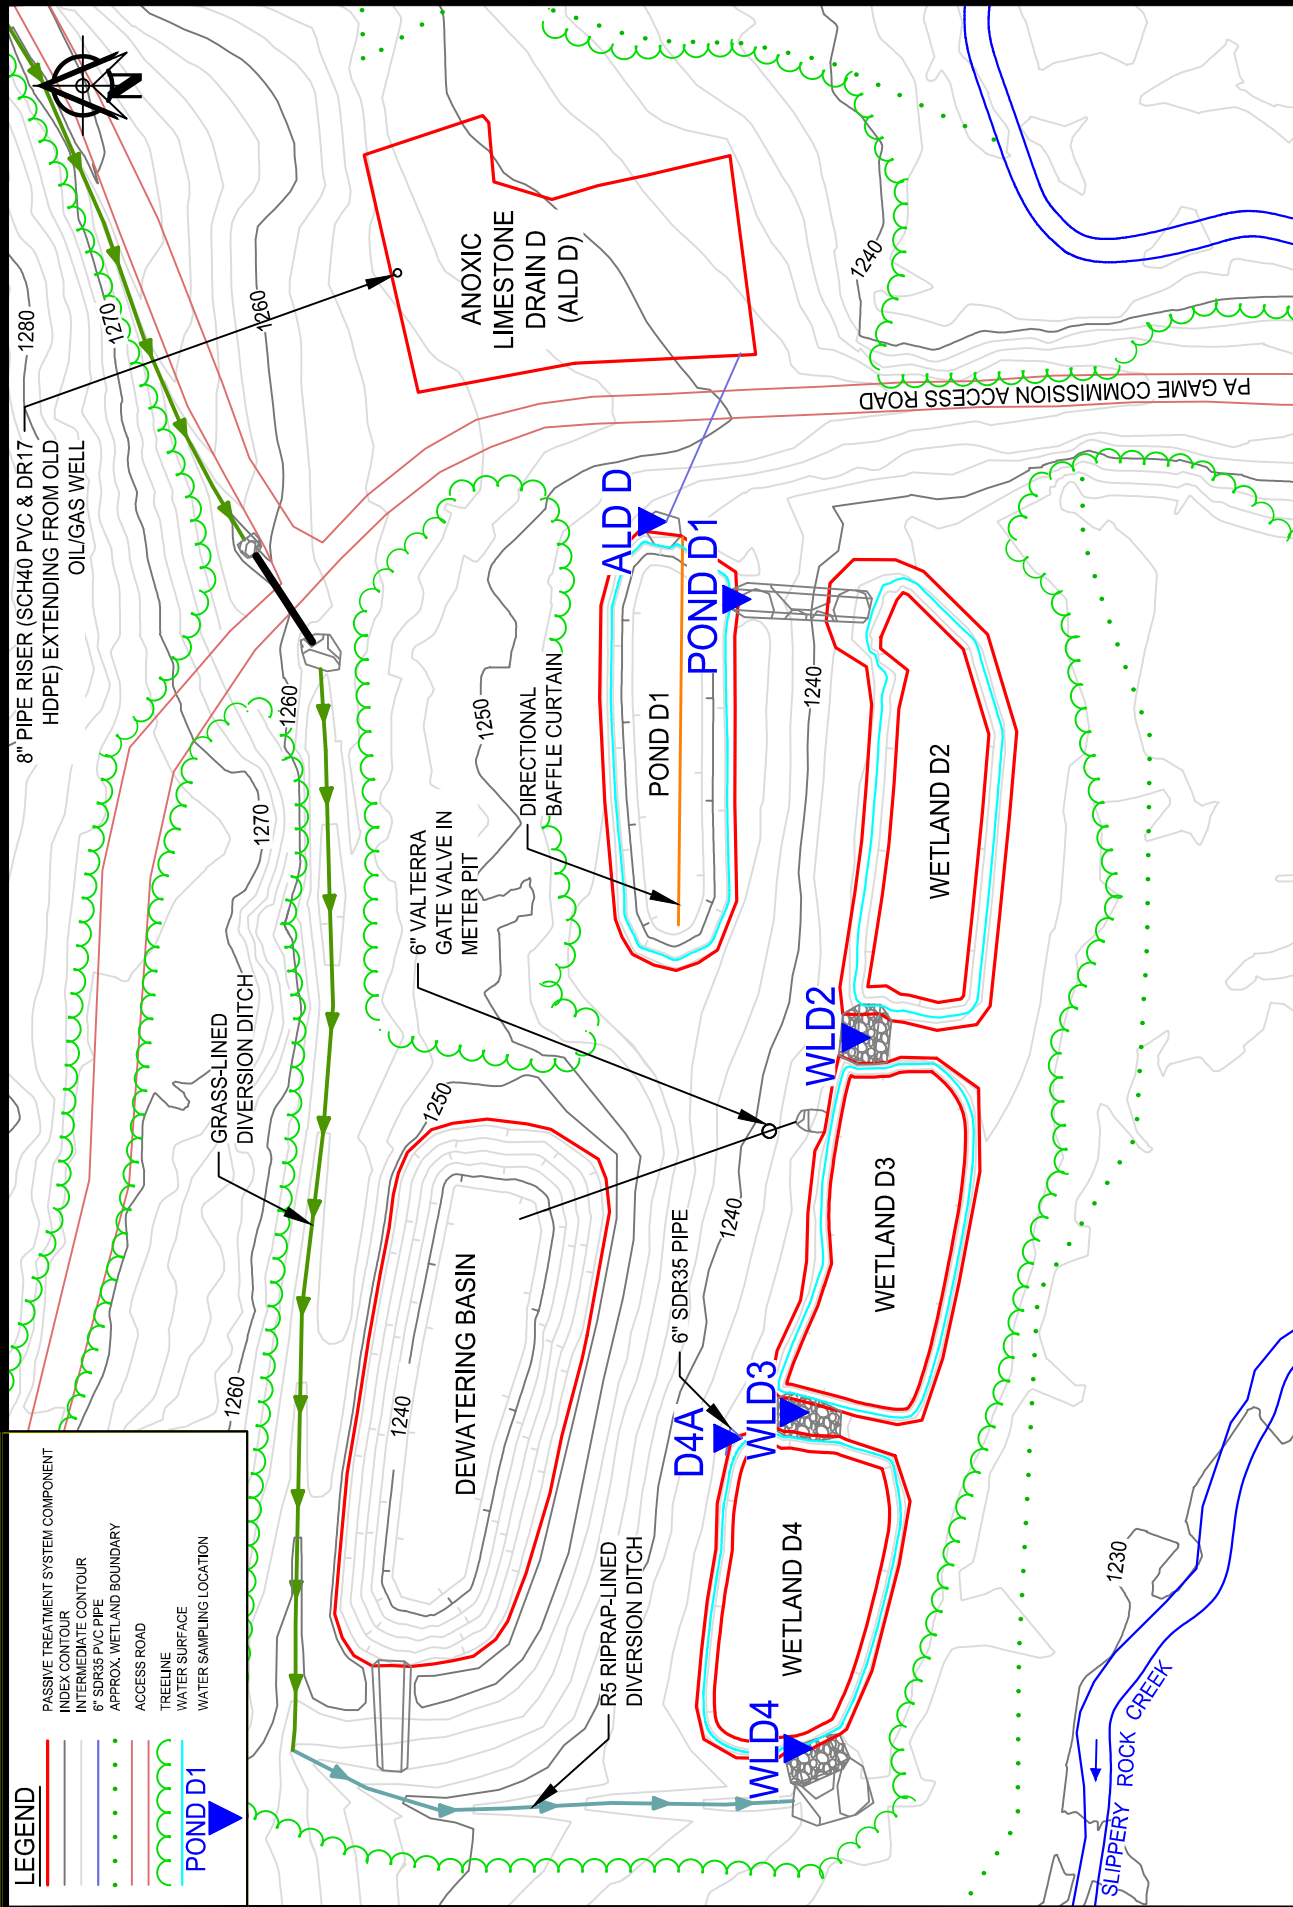


LEGEND

- PASSIVE TREATMENT SYSTEM COMPONENT
- INDEX CONTOUR
- INTERMEDIATE CONTOUR
- 6" SDR35 PVC PIPE
- APPROX. WETLAND BOUNDARY
- ACCESS ROAD
- TREELINE
- WATER SURFACE
- WATER SAMPLING LOCATION

POND D1 




DM
mining &
reclamation
services
www.biostorm.com

SCALE:  70'
35'

DATE: 12/11/2023

LATITUDE: 41.095097
LONGITUDE: -79.826869

SR114 D PASSIVE TREATMENT SYSTEM

SITE SCHEMATIC

DRAWING NUMBER: 1 of 1