




Steel plates installed
Lengthwise along
12" Pipe

Yellow Creek 2C Steel Plate pipe Protection

3/14/23
JD

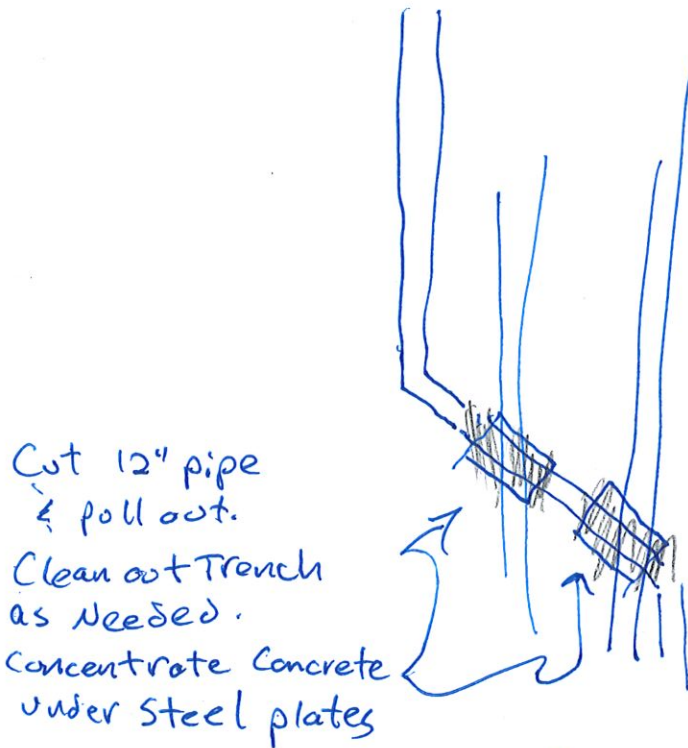

use remainder of concrete Play
as desired.

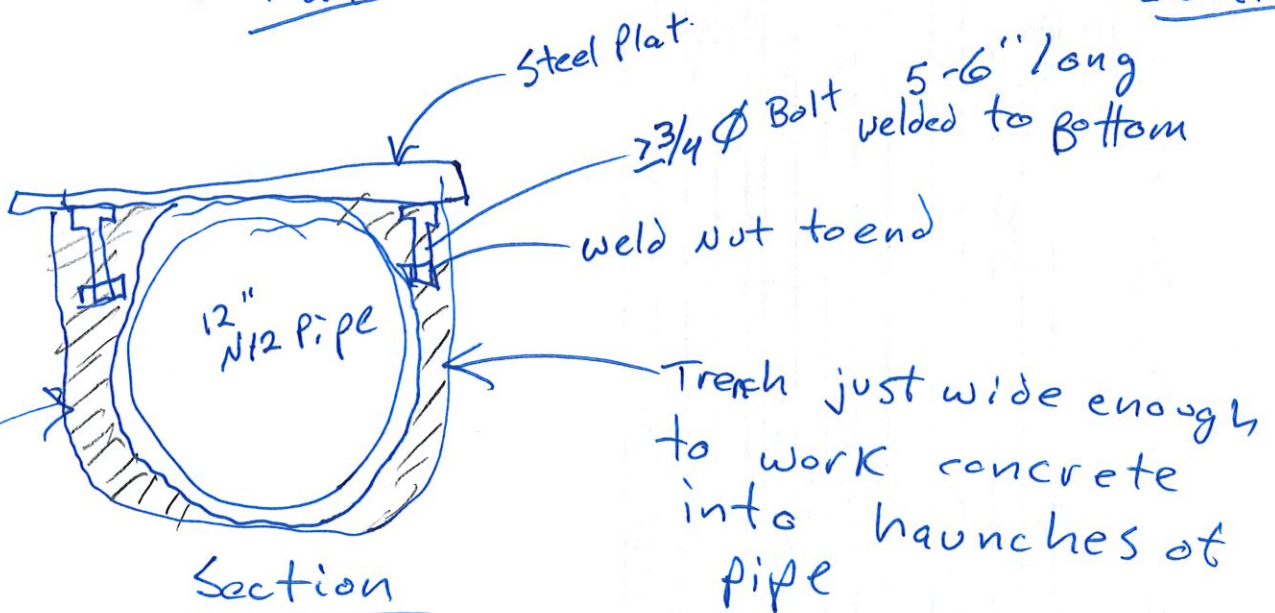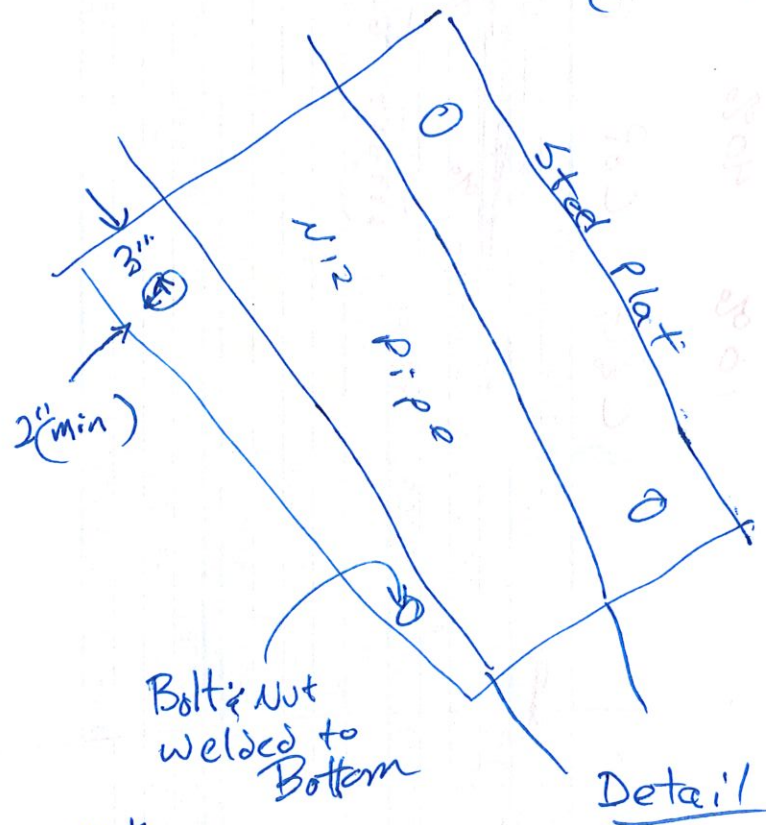

Concrete - work around & under haunches
Vibrate w/ ~~sawzall or hammer drill~~ on pipe
Milwaukee SDS Max