


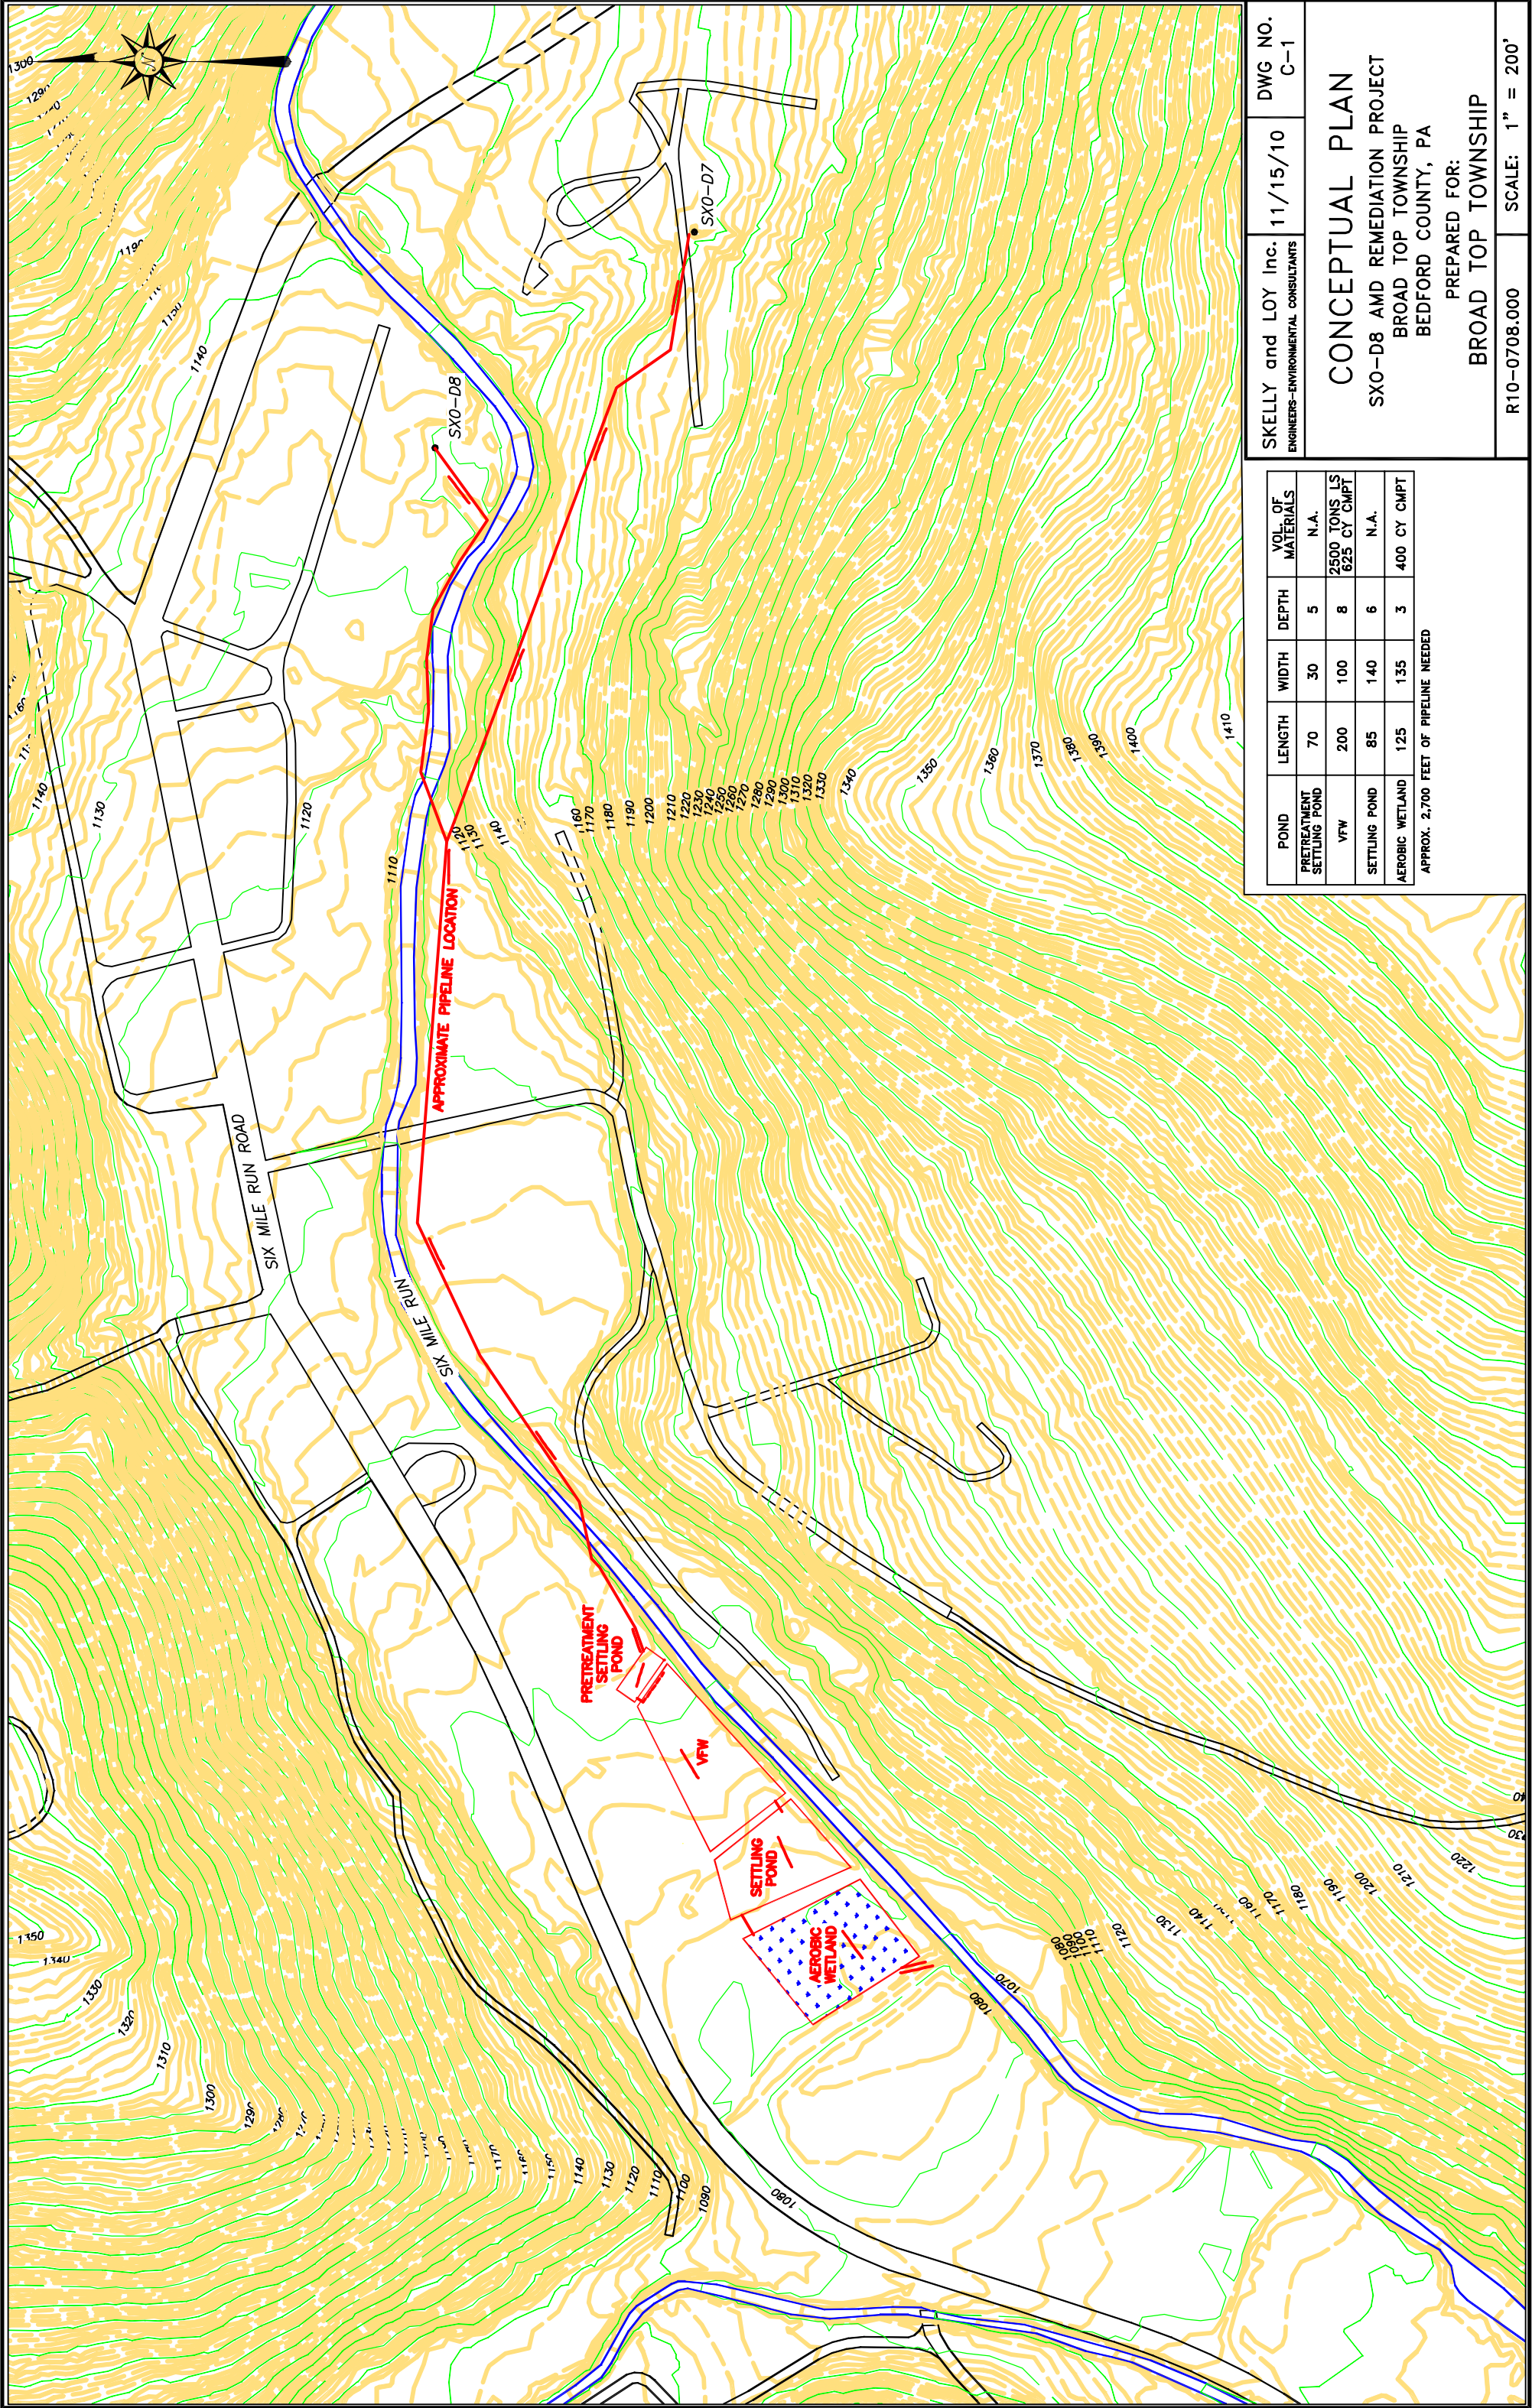

SKELLY and LOY Inc.
ENGINEERS-ENVIRONMENTAL CONSULTANTS

11/15/10

DWG NO.
C-1

CONCEPTUAL PLAN
SXO-D8 AMD REMEDIATION PROJECT
BROAD TOP TOWNSHIP
BEDFORD COUNTY, PA
PREPARED FOR:
BROAD TOP TOWNSHIP

R10-0708.000

SCALE: 1" = 200'