
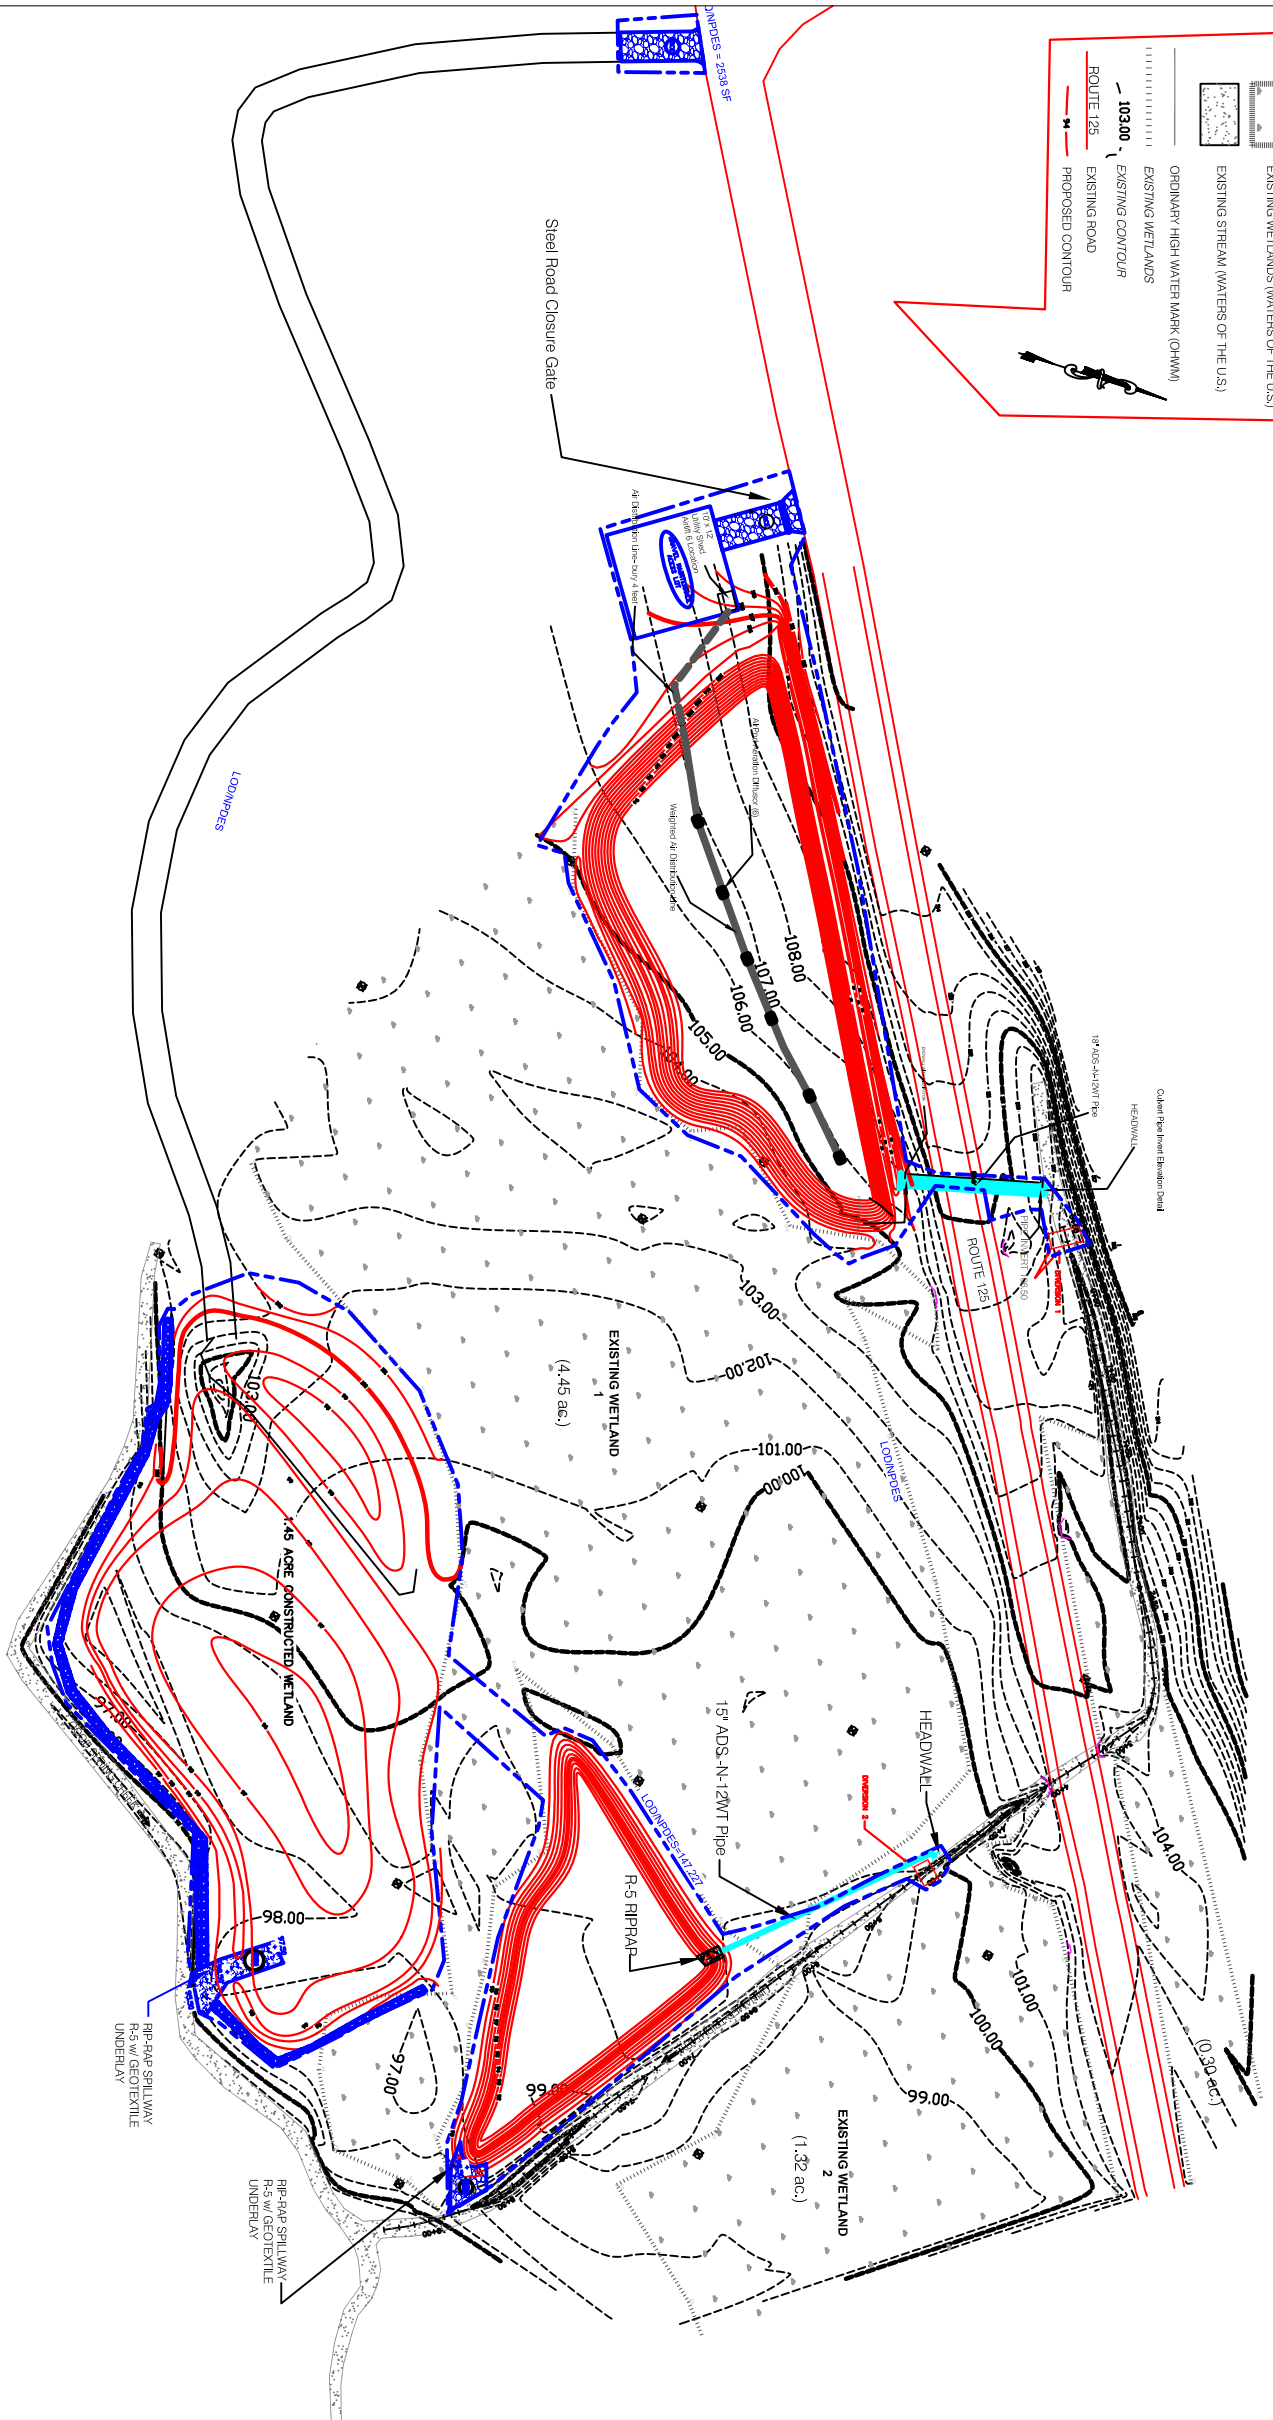


**LEGEND**

- EXISTING WETLANDS (WATERS OF THE U.S.)
- EXISTING STREAM WATERS OF THE U.S.
- ORDINARY HIGH WATER MARK (OHWM)
- EXISTING WETLANDS
- EXISTING CONTOUR
- ROUTE 128 EXISTING ROAD
- ROUTE 128 PROPOSED CONTOUR

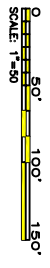

**Tracy Airhole Discharge  
Remediation Plan  
Revegetation Plan**

Fralley Twp. Schuylkill County, Pennsylvania

**LandStudies** 215 North Street, Pottsville, PA 17854  
 Tel: (717) 697-4440 Fax: (717) 697-4660  
 Email: Land@LandStudies.com Website: www.LandStudies.com

"Environmental Restoration and Planning"

| NO. | DATE | DESCRIPTION |
|-----|------|-------------|
|     |      |             |
|     |      |             |
|     |      |             |
|     |      |             |

|                 |           |
|-----------------|-----------|
| Project Number: | WA-190419 |
| Drawn By:       | KAW       |
| Checked By:     | JK        |
| Date:           | 9-10-07   |
| Scale:          | 1" = 50'  |
| Sheet Number:   | 6         |